



C:\USERS\ZACH\DOWNLOADS\TRANSFER STATION CONTOURS (1).DWG

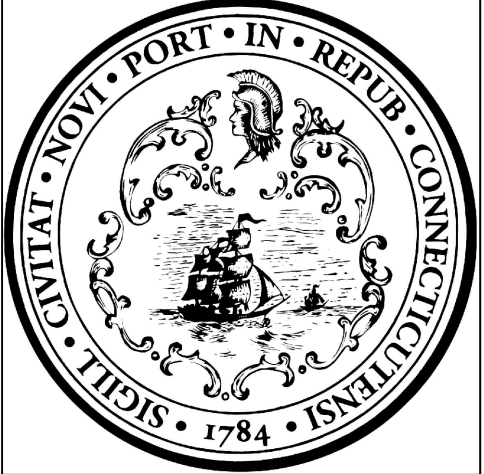

No.	Revision/Issue	Date

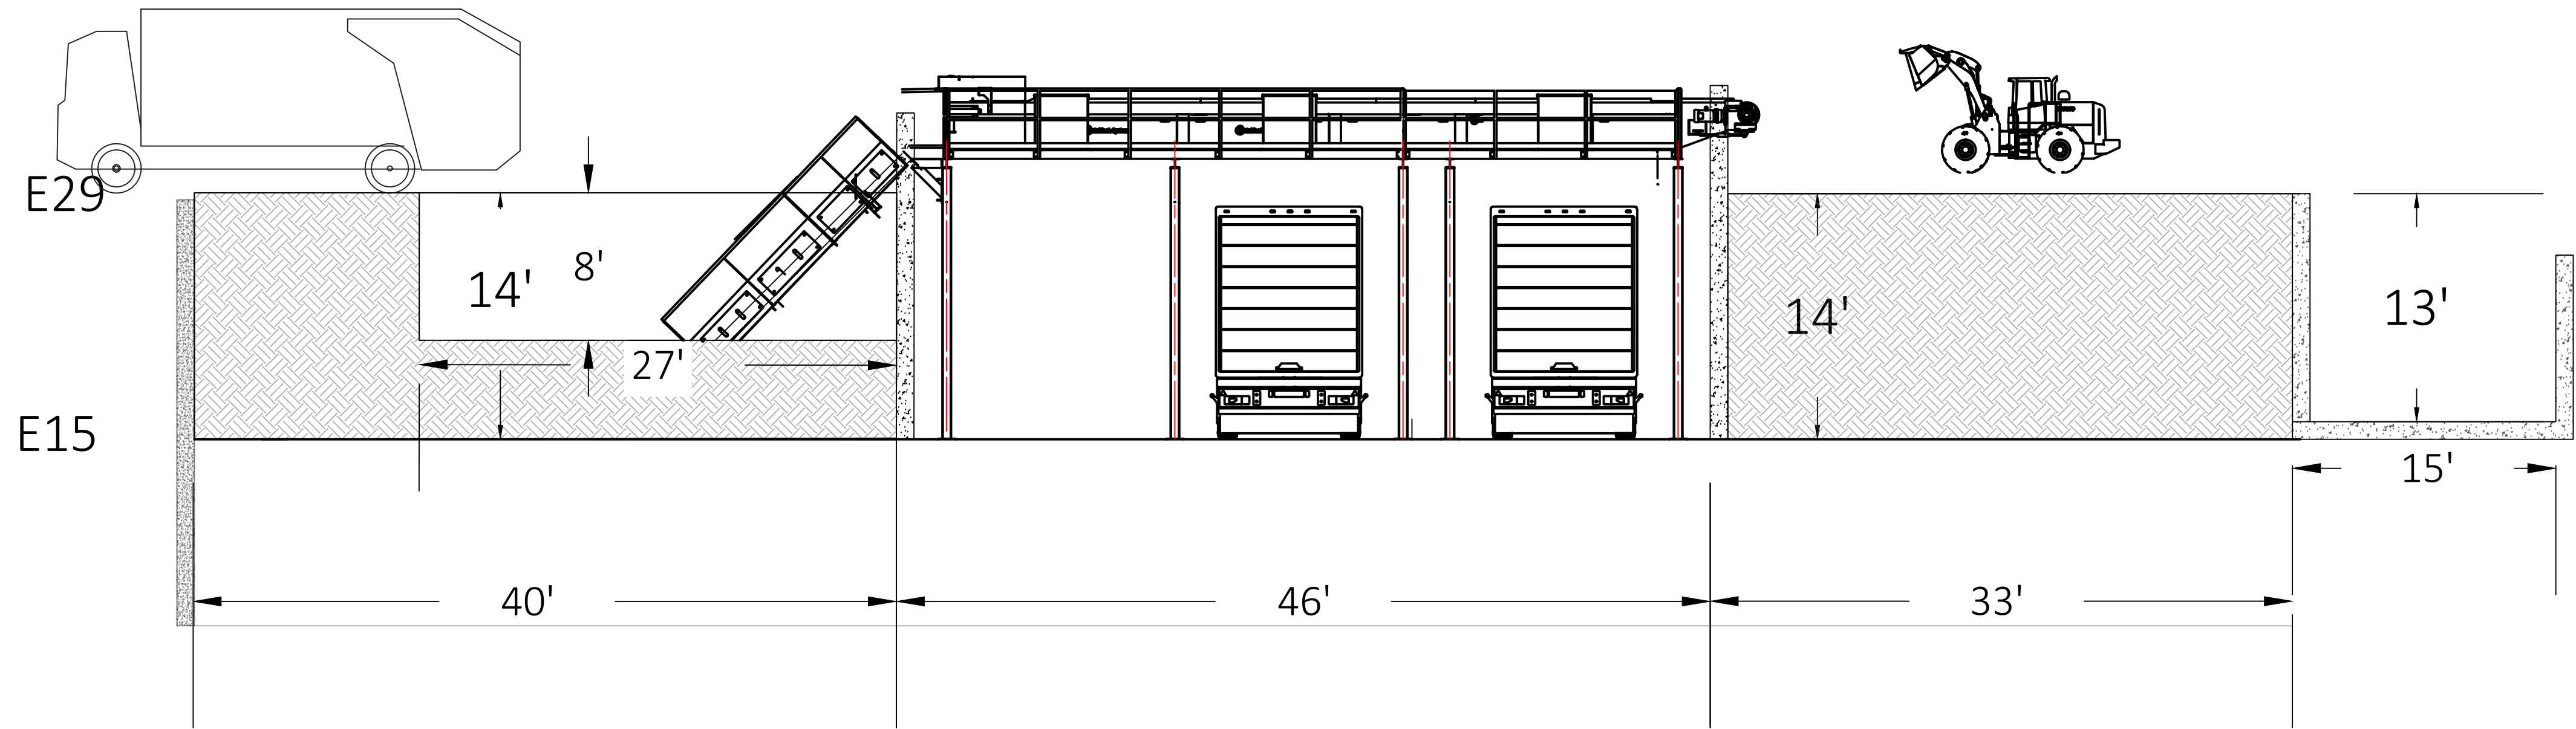

CITY OF NEW HAVEN
DEPARTMENT OF ENGINEERING

THE HONORABLE JUSTIN ELICKER, MAYOR
GIOVANNI ZINN, P.E., CITY ENGINEER



Project Name and Address

CO-COLLECTION
FACILITY AT
TRANSFER STATION

Drawn By	ZSHAPIRO
Designed By	ZSHAPIRO
Date	12/5/2024
Project Number	

Professional Seal

Sheet Title
SECTION

Sheet Number

XS1

C:\USERS\ZACH\DOWNLOADS\TRANSFER STATION CONTOURS (1).DWG



No.	Revision/Issue	Date



CITY OF NEW HAVEN
DEPARTMENT OF ENGINEERING

THE HONORABLE JUSTIN ELICKER, MAYOR
GIOVANNI ZINN, P.E., CITY ENGINEER



Project Name and Address

CO-COLLECTION
FACILITY AT
TRANSFER STATION

Drawn By	ZSHAPIRO
Designed By	ZSHAPIRO
Date	12/5/2024
Project Number	

Professional Seal

Sheet Title
SITE PLAN

Sheet Number

SP1