



C:\USERS\MCUNICO\ONE\DRIVE - CITY OF NEW HAVEN, CT\SHARED DOCUMENTS - ENGINEERING DEPARTMENT\PROJECTS\23-111-01 FERRY STREET LOT\CI\DRAWINGS\REF\23-111-XR-DESIGN-CHICANE\_R155\_PARKL.DWG

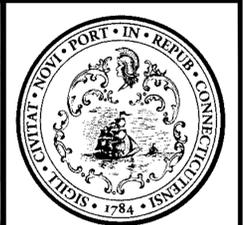

No.	Revision/Issue	Date

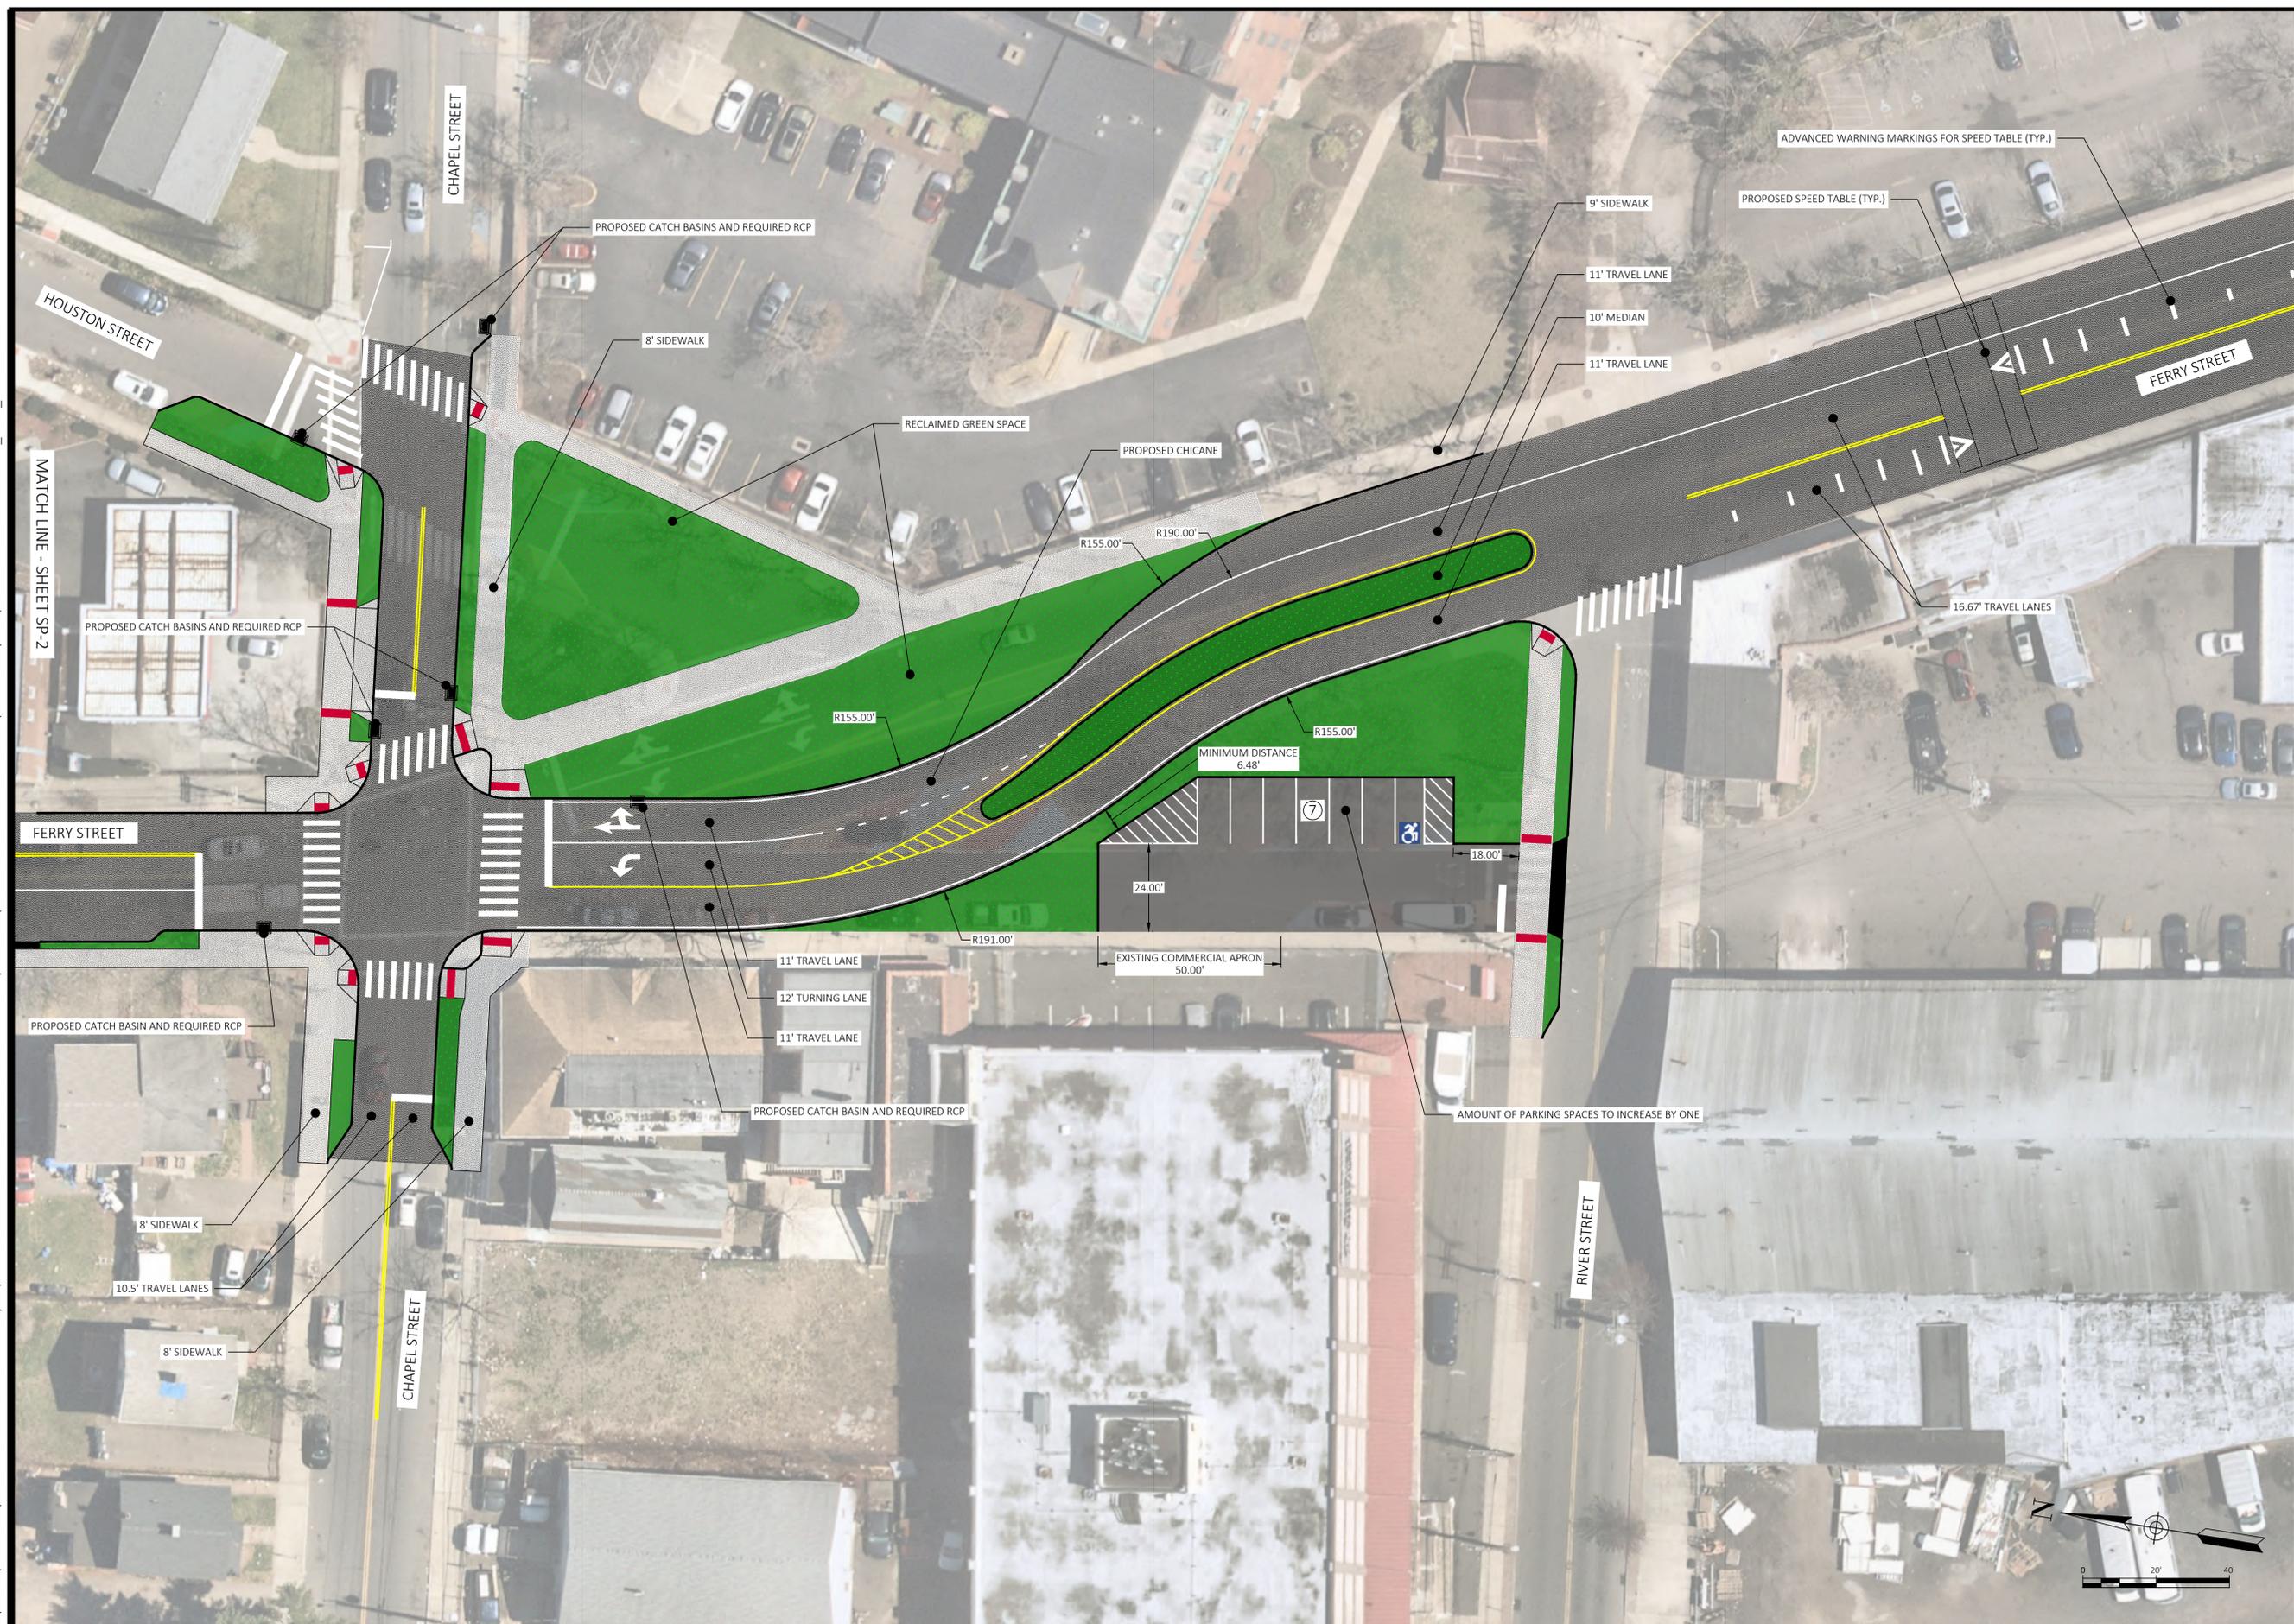

CITY OF NEW HAVEN  
DEPARTMENT OF ENGINEERING

THE HONORABLE JUSTIN M. ELICKER, MAYOR  
GIOVANNI ZINN, P.E., CITY ENGINEER

Project Name and Address  
**FERRY STREET ROADWAY IMPROVEMENTS**

Drawn By: M. CUNICO  
Designed By: M. CUNICO  
Date:   
Project Number: 23-111-01

Professional Seal

Sheet Title: **SITE PLAN**  
Sheet Number: **SP-1**

C:\USERS\M\CUNICO\DRIVE - CITY OF NEW HAVEN, CT\SHARED DOCUMENTS - ENGINEERING DEPARTMENT\PROJECTS\23-111-01 FERRY STREET LOT\DRAWINGS\REF\23-111-XR-DESIGN-5.DWG



No.	Revision/Issue	Date



CITY OF NEW HAVEN  
DEPARTMENT OF ENGINEERING

THE HONORABLE JUSTIN M. ELICKER, MAYOR  
GIOVANNI ZINN, P.E., CITY ENGINEER



Project Name and Address  
**FERRY STREET  
ROADWAY  
IMPROVEMENTS**


Drawn By: M. CUNICO  
Designed By: M. CUNICO  
Date:   
Project Number: 23-111-01

Professional Seal

Sheet Title: **SITE PLAN**

Sheet Number: **SP-5**

C:\USERS\MCUNICO\ONEEDRIVE - CITY OF NEW HAVEN, CT\SHARED DOCUMENTS - ENGINEERING DEPARTMENT\PROJECTS\23-111-01 FERRY STREET LOT\PI\DRAWINGS\XREF\23-111-KR-DESIGN-5.DWG

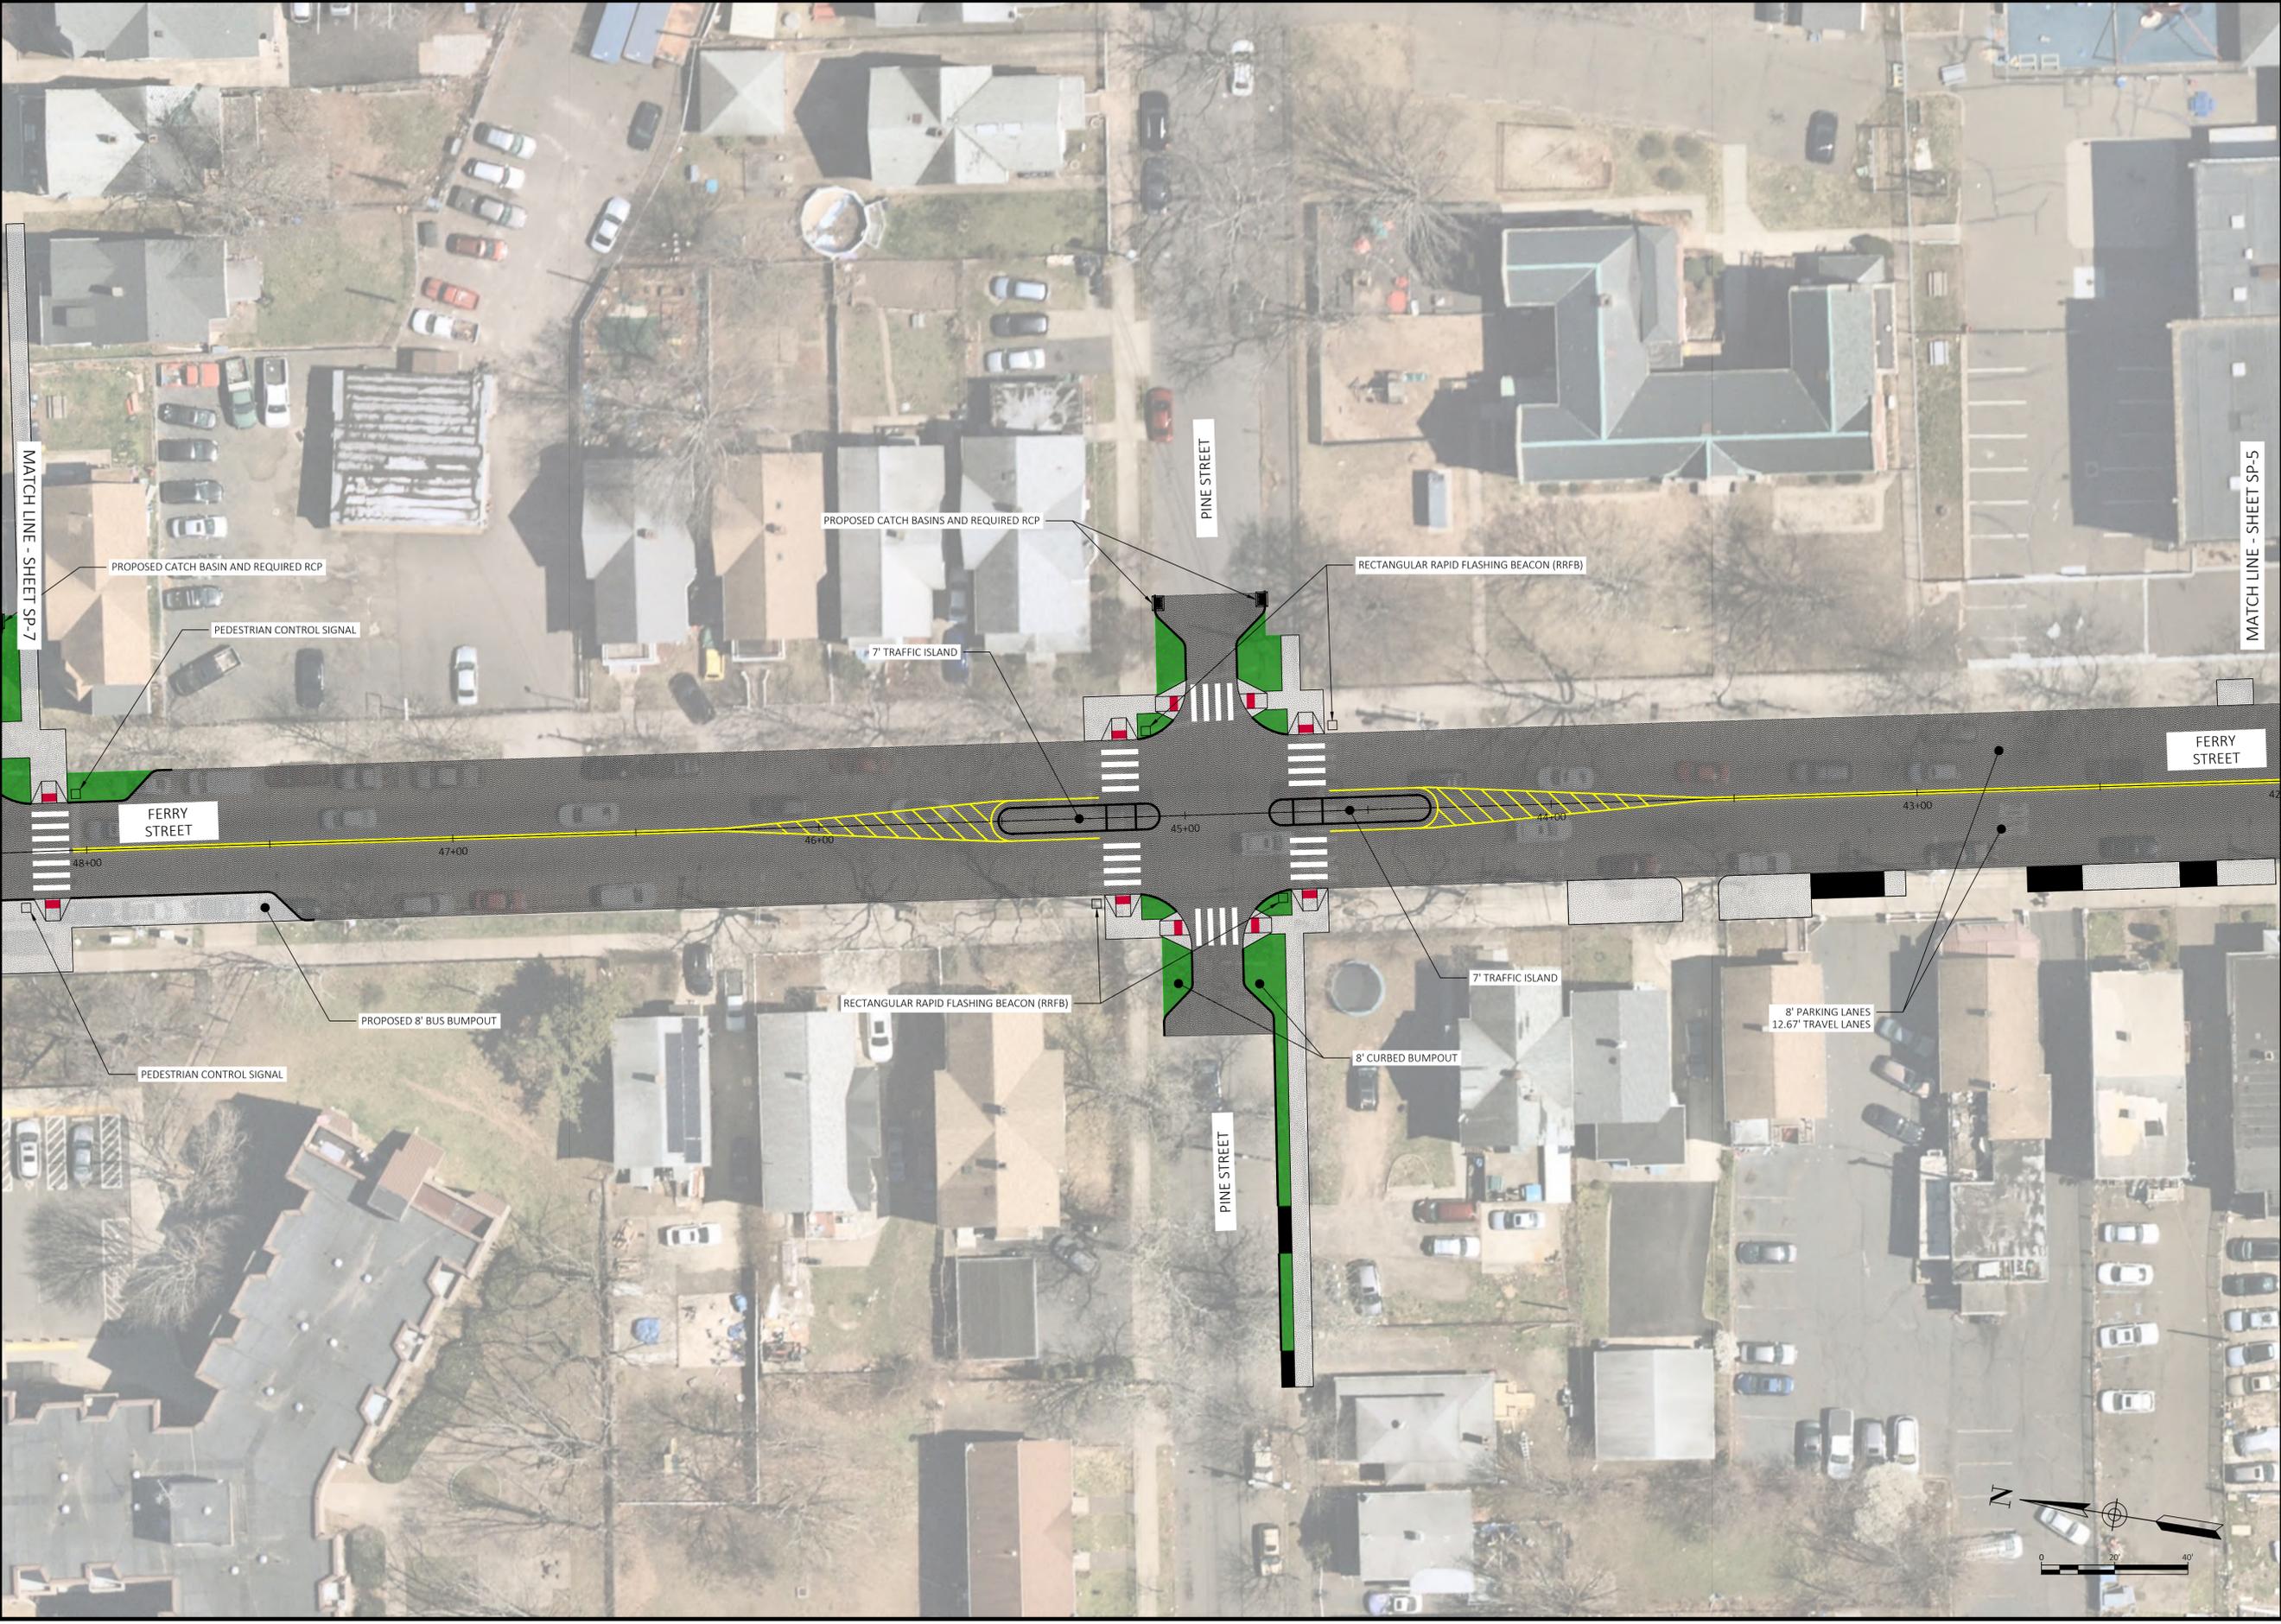

No.	Revision/Issue	Date



CITY OF NEW HAVEN  
DEPARTMENT OF ENGINEERING

THE HONORABLE JUSTIN M. ELICKER, MAYOR  
GIOVANNI ZINN, P.E., CITY ENGINEER




Project Name and Address  
**FERRY STREET  
ROADWAY  
IMPROVEMENTS**

Drawn By: M. CUNICO  
Designed By: M. CUNICO  
Date:   
Project Number: 23-111-01

Professional Seal

Sheet Title: **SITE PLAN**  
Sheet Number: **SP-6**

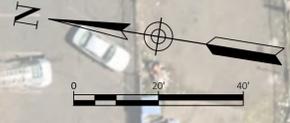

C:\USERS\MCUNICO\ONEDRIVE - CITY OF NEW HAVEN, CT\SHARED DOCUMENTS - ENGINEERING DEPARTMENT\PROJECTS\23-111-01 FERRY STREET LOT\PI\DRAWINGS\XREF\23-111-XR-DESIGN-5.DWG



No.	Revision/Issue	Date



CITY OF NEW HAVEN  
DEPARTMENT OF ENGINEERING



THE HONORABLE JUSTIN M. ELICKER, MAYOR  
GIOVANNI ZINN, P.E., CITY ENGINEER


Project Name and Address  
**FERRY STREET  
ROADWAY  
IMPROVEMENTS**

Drawn By: M. CUNICO  
Designed By: M. CUNICO  
Date:   
Project Number: 23-111-01



Professional Seal

Sheet Title: **SITE PLAN**

Sheet Number: **SP-7**

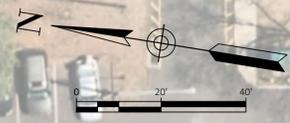

C:\USERS\MCUNICO\NEDRIVE - CITY OF NEW HAVEN, CT\SHARED DOCUMENTS - ENGINEERING DEPARTMENT\PROJECTS\23-111-01 FERRY STREET LOT\CI\DRAWINGS\REF\23-111-XR-DESIGN-5.DWG

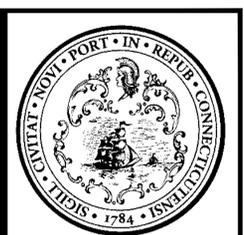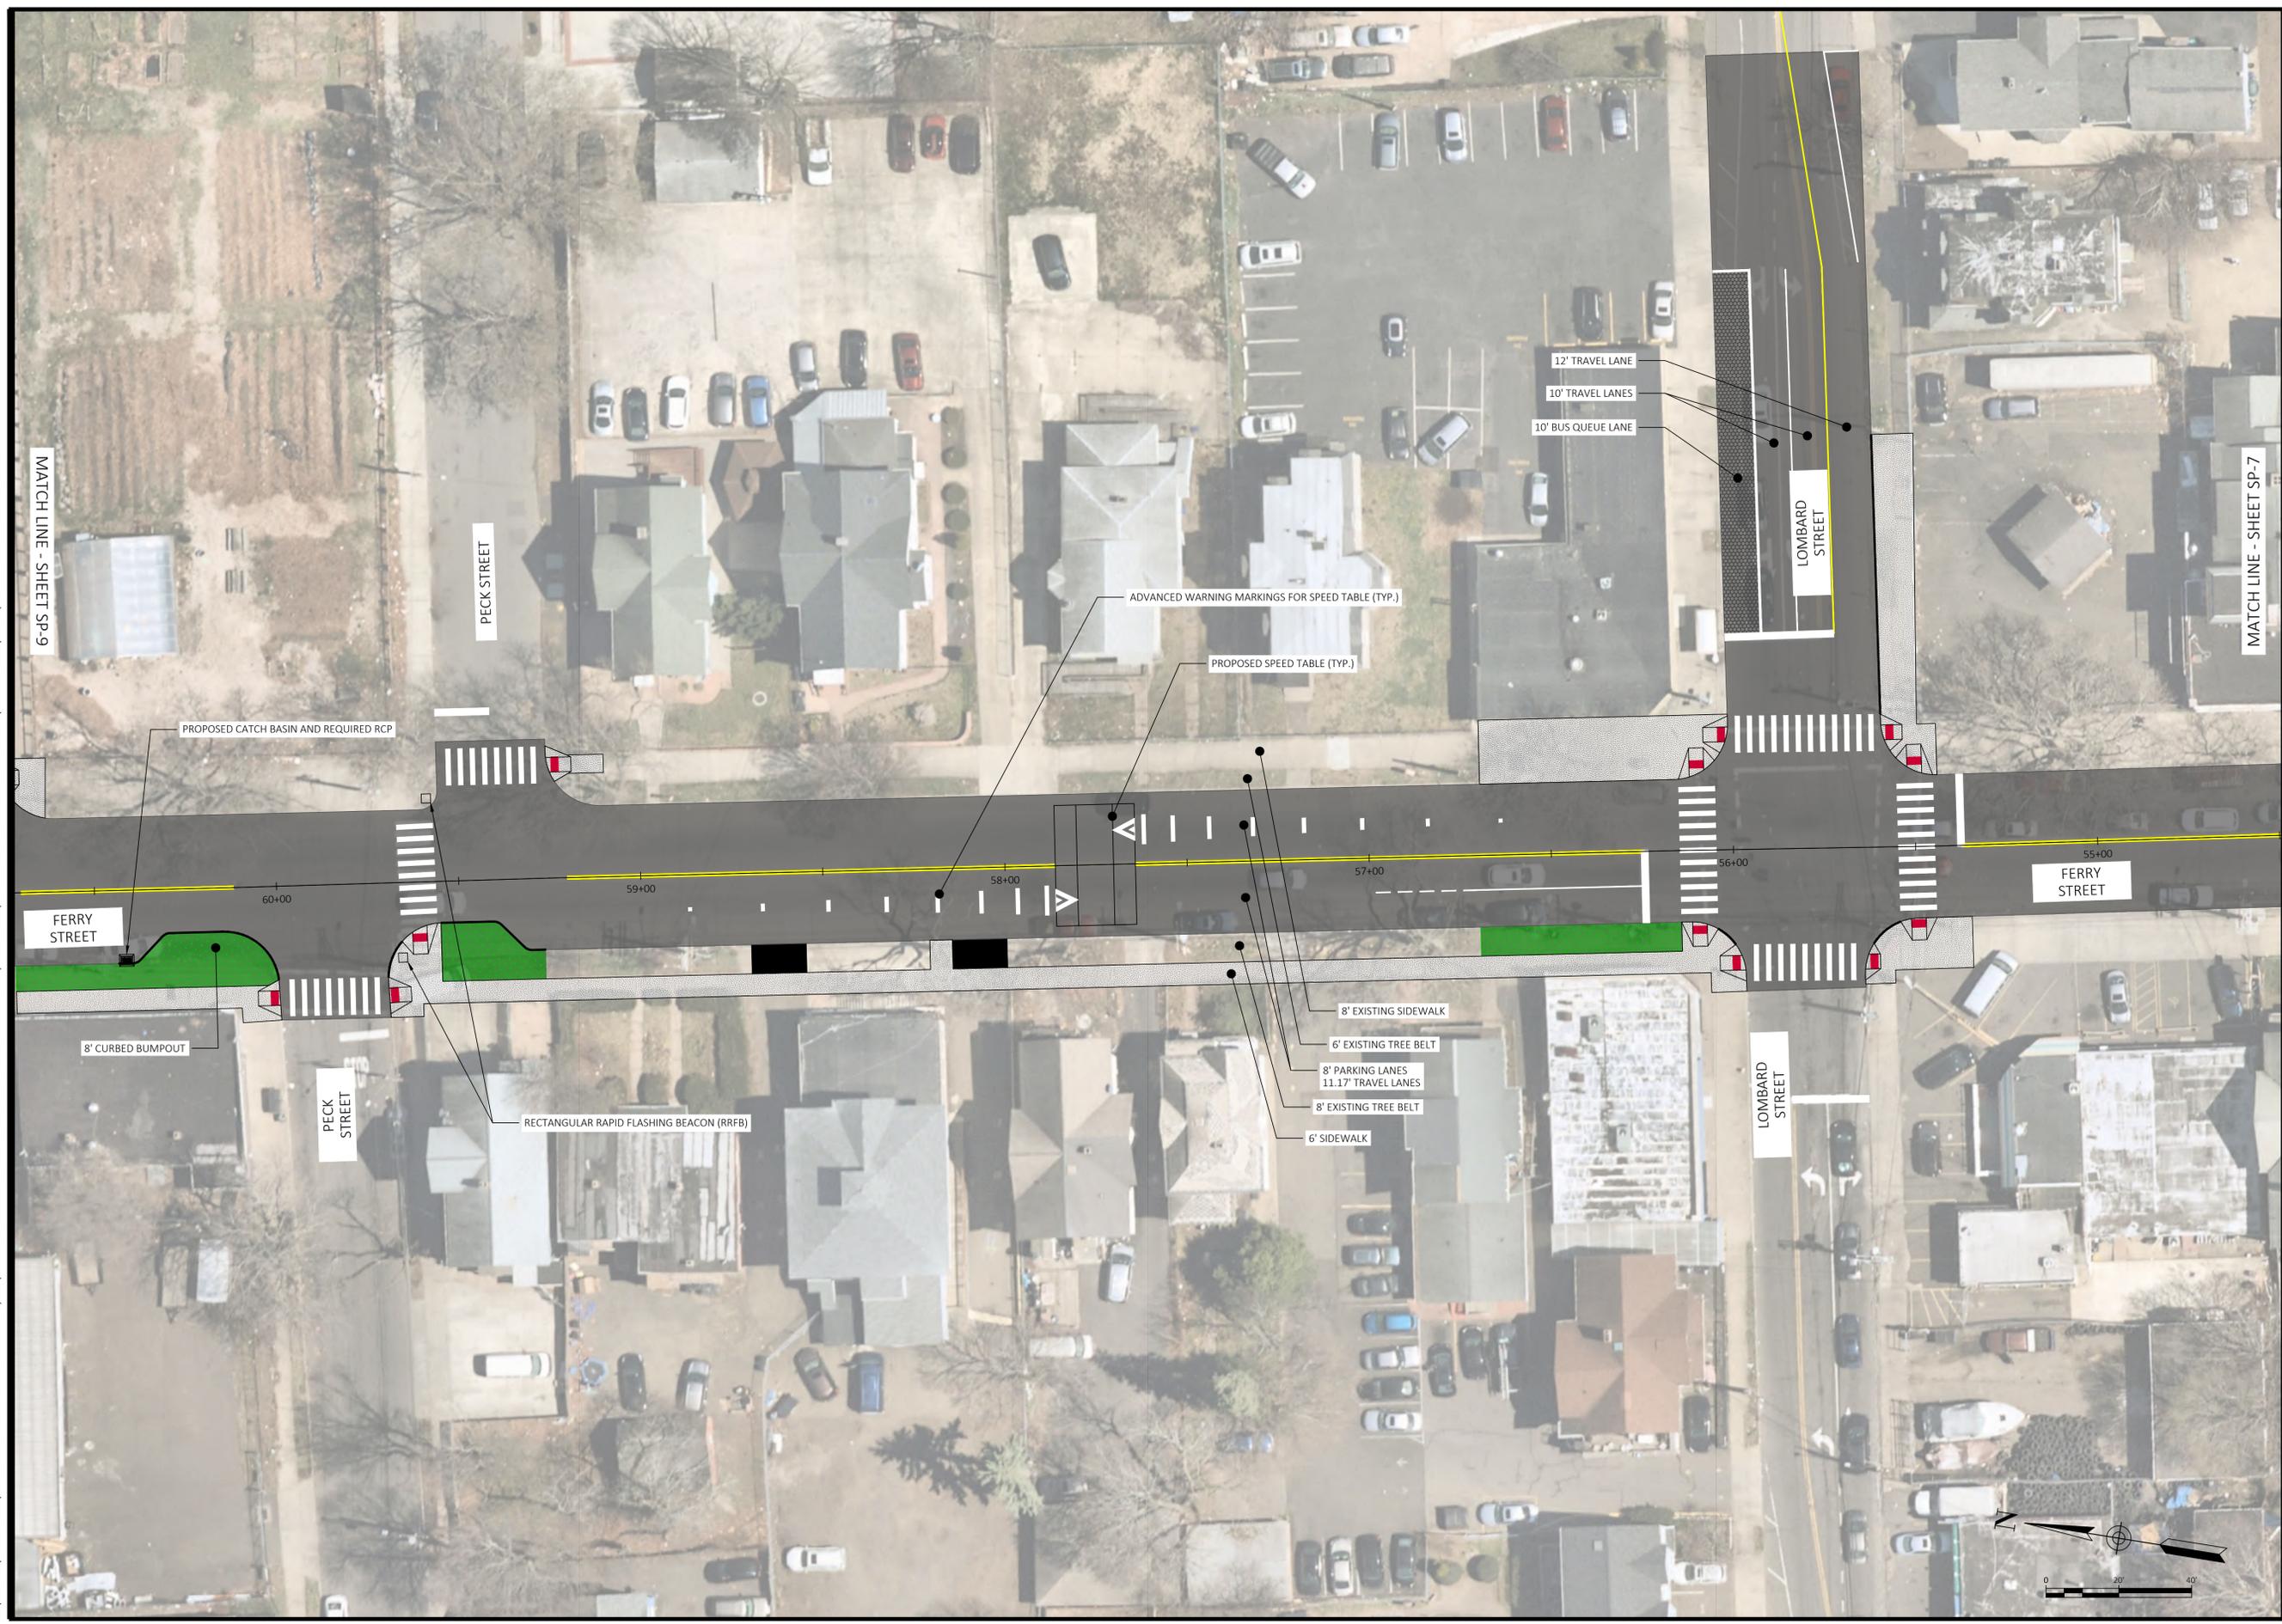

No.	Revision/Issue	Date



CITY OF NEW HAVEN  
DEPARTMENT OF ENGINEERING


THE HONORABLE JUSTIN M. ELICKER, MAYOR  
GIOVANNI ZINN, P.E., CITY ENGINEER

Project Name and Address  
**FERRY STREET ROADWAY IMPROVEMENTS**

Drawn By: M. CUNICO  
Designed By: M. CUNICO  
Date:   
Project Number: 23-111-01

Professional Seal

Sheet Title: **SITE PLAN**  
Sheet Number: **SP-8**

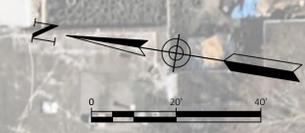

C:\USERS\MCUNICO\ONE\DRIVE - CITY OF NEW HAVEN, CT\SHARED DOCUMENTS - ENGINEERING DEPARTMENT\PROJECTS\23-111-01 FERRY STREET LOT\PI\DRAWINGS\REF\23-111-XR-DESIGN-5.DWG



No.	Revision/Issue	Date



CITY OF NEW HAVEN  
DEPARTMENT OF ENGINEERING

THE HONORABLE JUSTIN M. ELICKER, MAYOR  
GIOVANNI ZINN, P.E., CITY ENGINEER



Project Name and Address  
**FERRY STREET  
ROADWAY  
IMPROVEMENTS**

Drawn By: M. CUNICO  
Designed By: M. CUNICO  
Date:                        
Project Number: 23-111-01

Professional Seal

Sheet Title: **SITE PLAN**  
Sheet Number: **SP-9**