




Bowen Field Carport (Awarded NRES)

System Size: 676.24 kWdc

Annual Rental Rate: \$50,846.21 per MWdc/Per Year

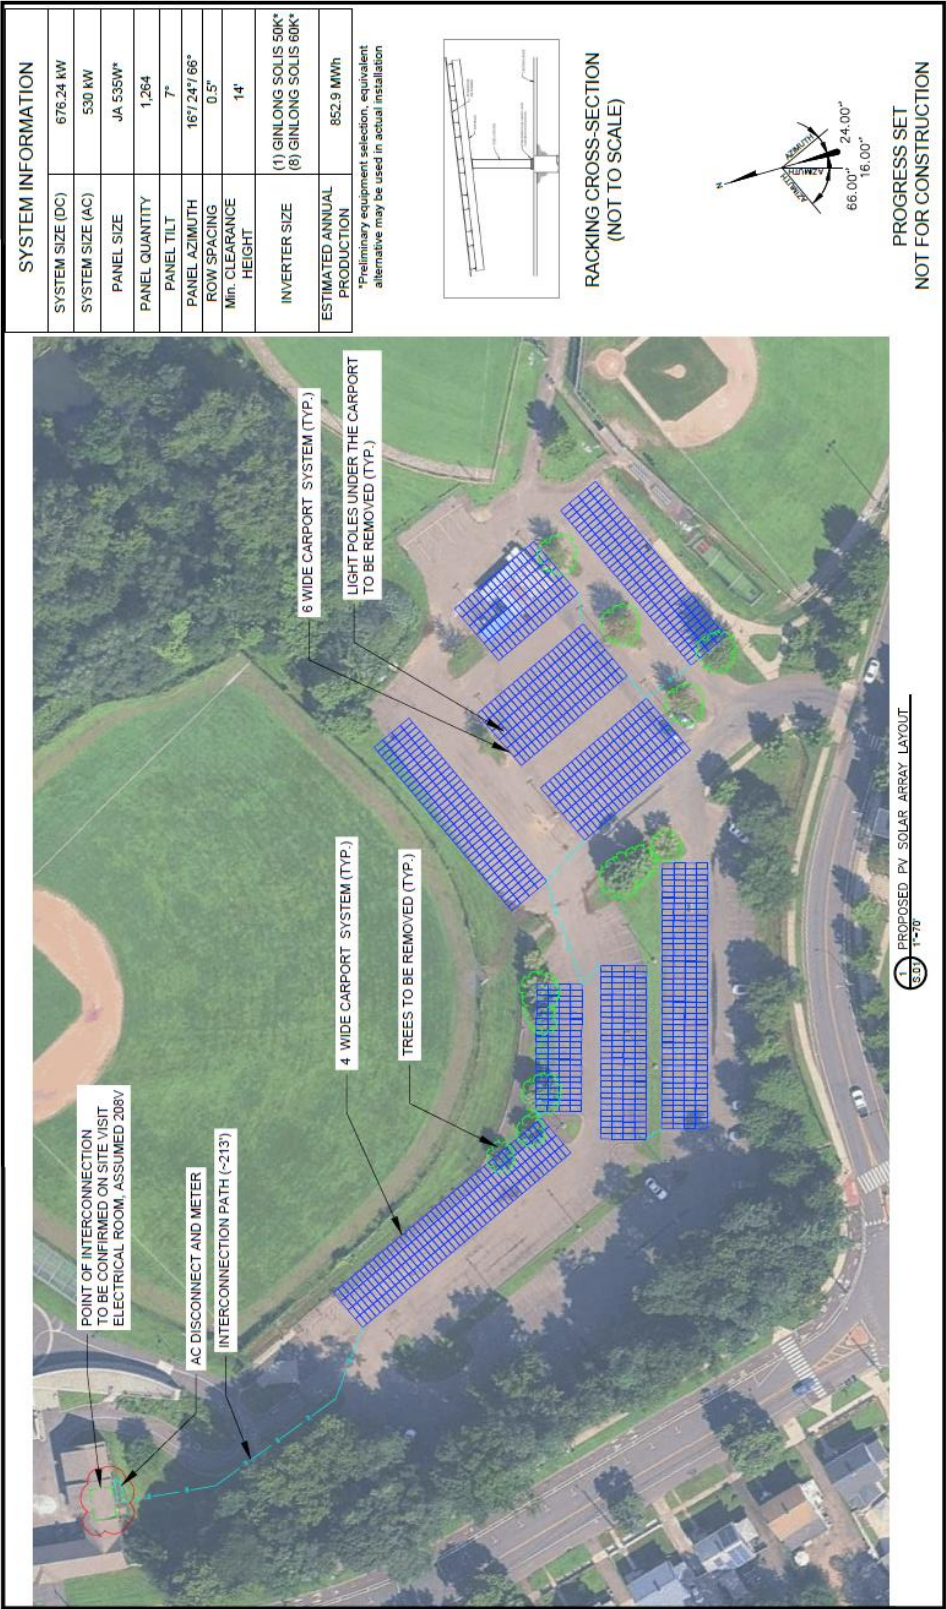

REVISIONS:		PROPOSED SITE PLAN	
NO.	DATE	DESCRIPTION	

Greenskies		PV SOLAR ARRAY	
127 Washington Avenue North Haven, CT 06473 PH - 860.398.5408 FAX - 860.398.5423		399 MUNSON STREET NEW HAVEN, CT 06511	


BATCH NO.:		PROPOSAL	
DRAWN BY:		NB	
SCALE:		AS NOTED	
DATE:		18 APR 2025	

PV.01

East Shore Park Carport (Awarded NRES)

System Size: 970.16 kWdc

Annual Rental Rate: \$45,261.00 per MWdc/Per Year

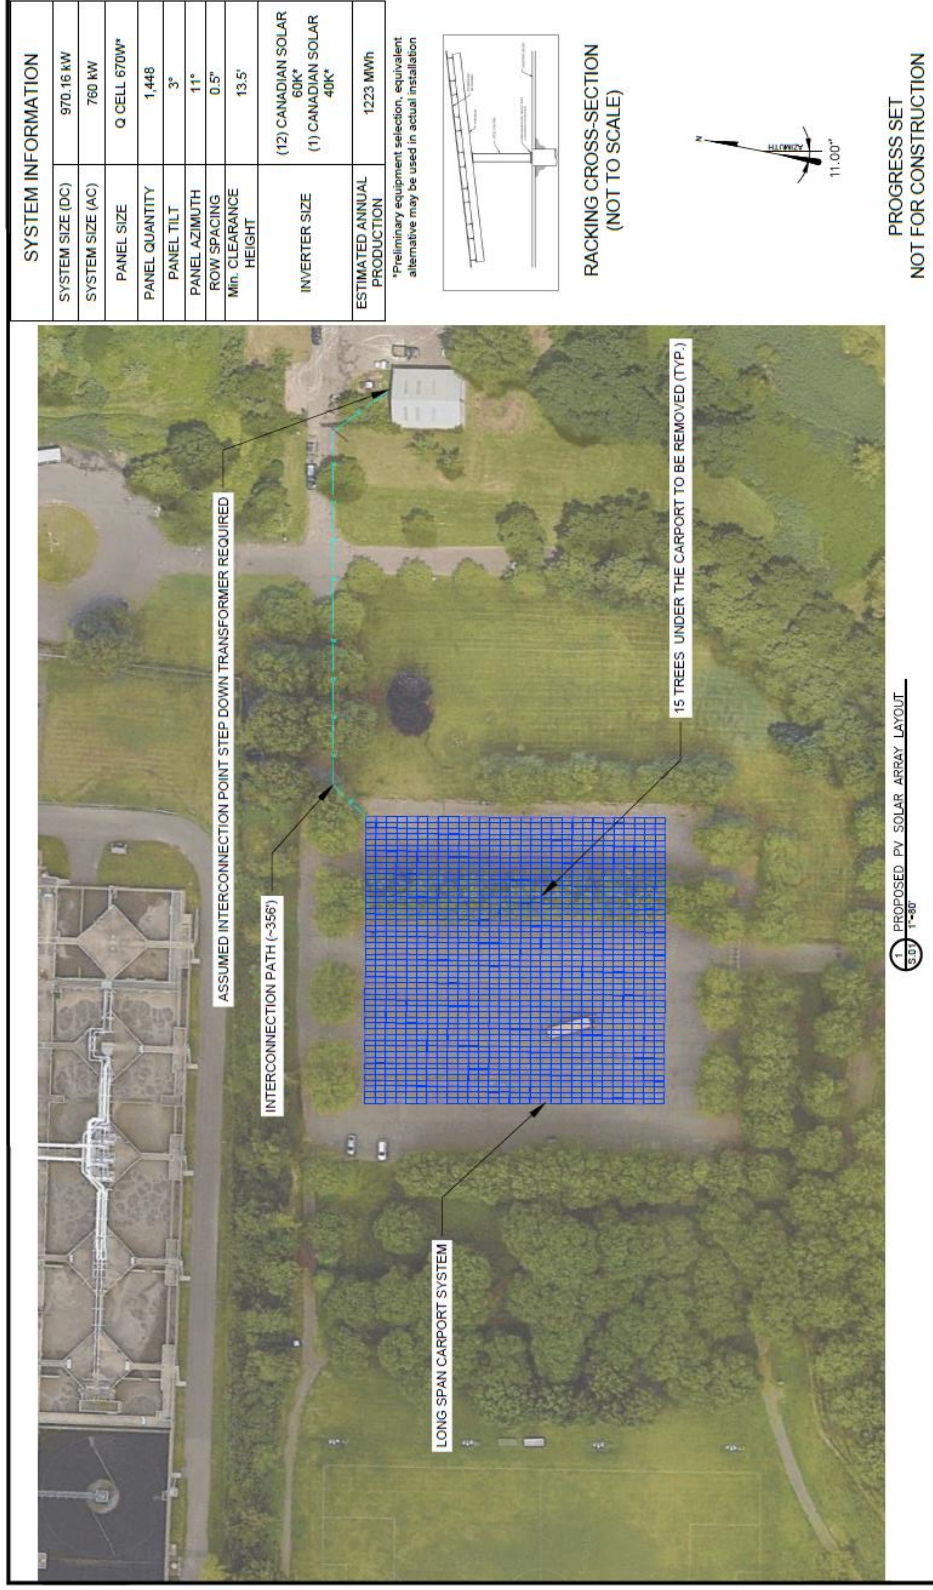

 Greenskies 127 Washington Avenue North Haven, CT 06473 PH - 860.398.5408 FAX - 860.398.5423	REVISIONS:		PROPOSED SITE PLAN			BATCH NO.:	PROPOSAL
	NO.	DATE	DESCRIPTION	DRAWN BY:		AH	
				SCALE:		AS NOTED	
				DATE:		12 SEP. 2024	
					PV.01		

Pricing Assumptions:


- Interconnection cost for each project assumed to be \$100k. For every \$1.00 over the \$100,000 figure, the rental rate shall decrease by \$0.13157.
- GCE to pay a fine to the city for every tree that must be removed. The fine was calculated as \$250 per inch of the radius of the tree trunk, chest high.
- Any tax applied against the solar project shall be deducted from basic rent
- Construction to take place during the “off season” – guidance on when this shall occur will be at the discretion of the Parks Department.

Clemente Leadership Academy Carport (NRES Awarded)

System Size: 0.400 MW_{dc}



Annual Rent: \$25,277.75/Year

Payment to City for Trees: \$0.00

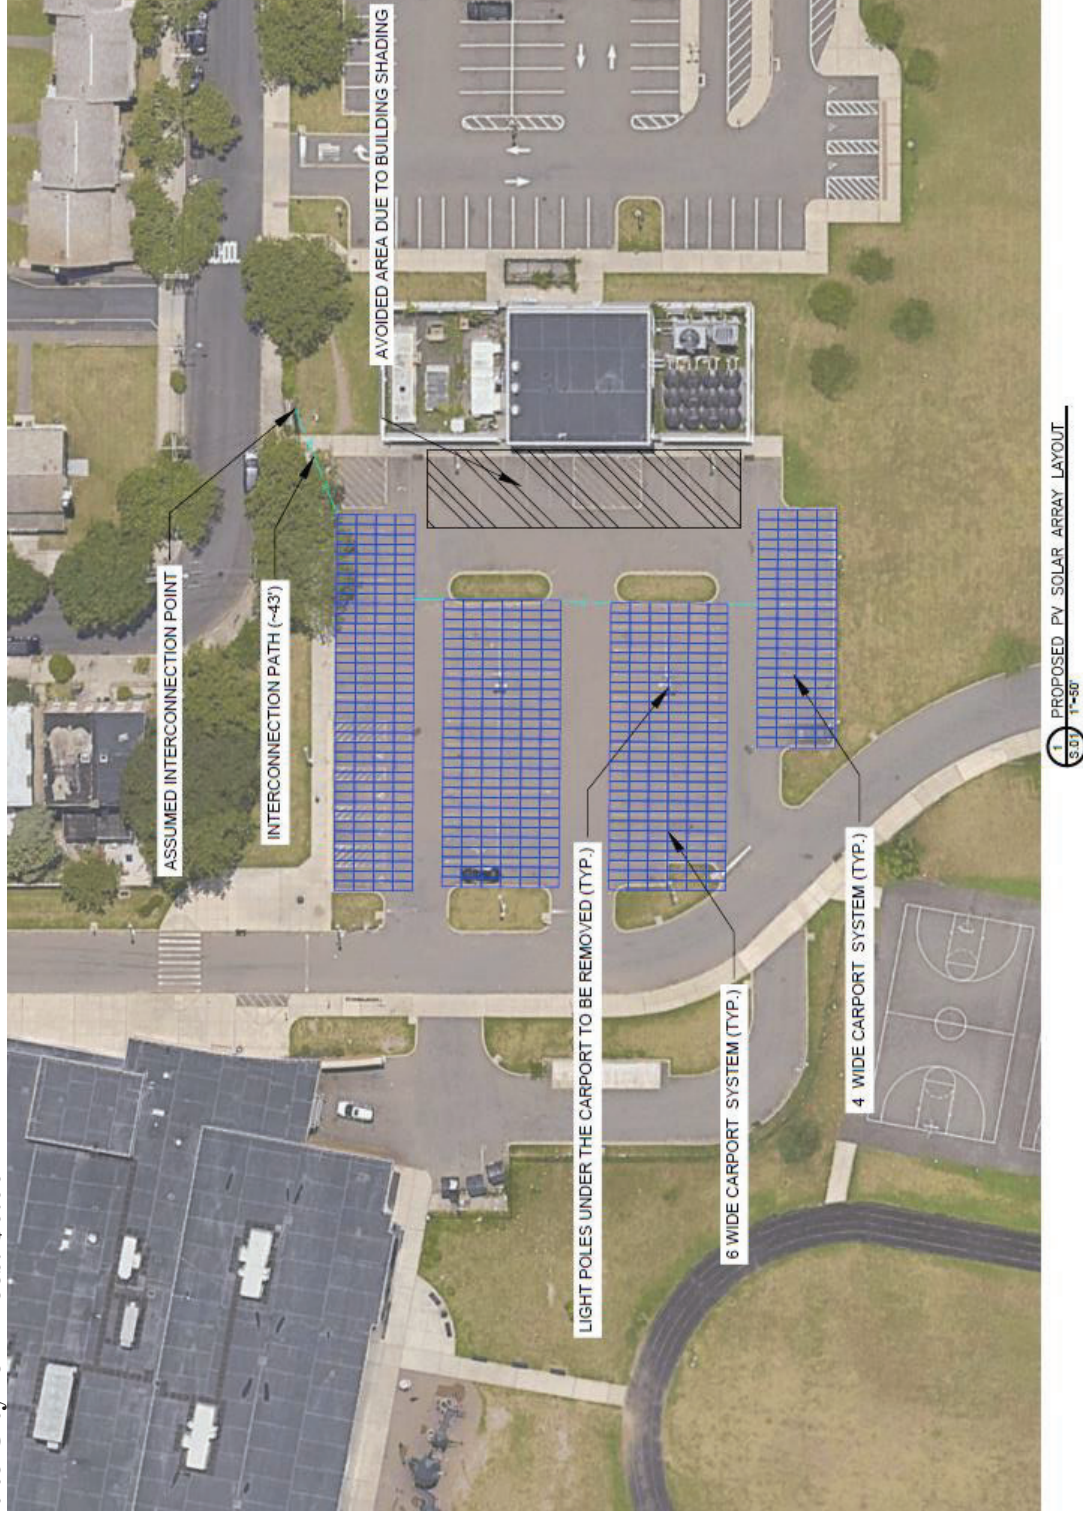


Alling Golf Course (NRES Un awarded)




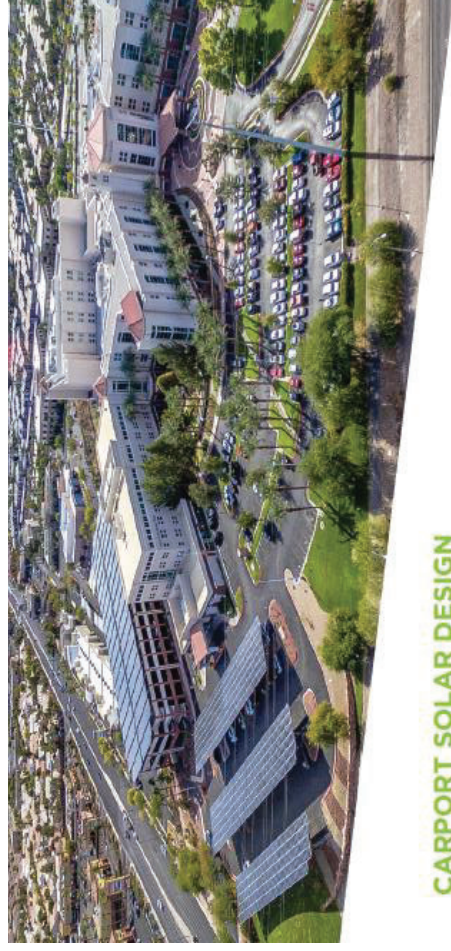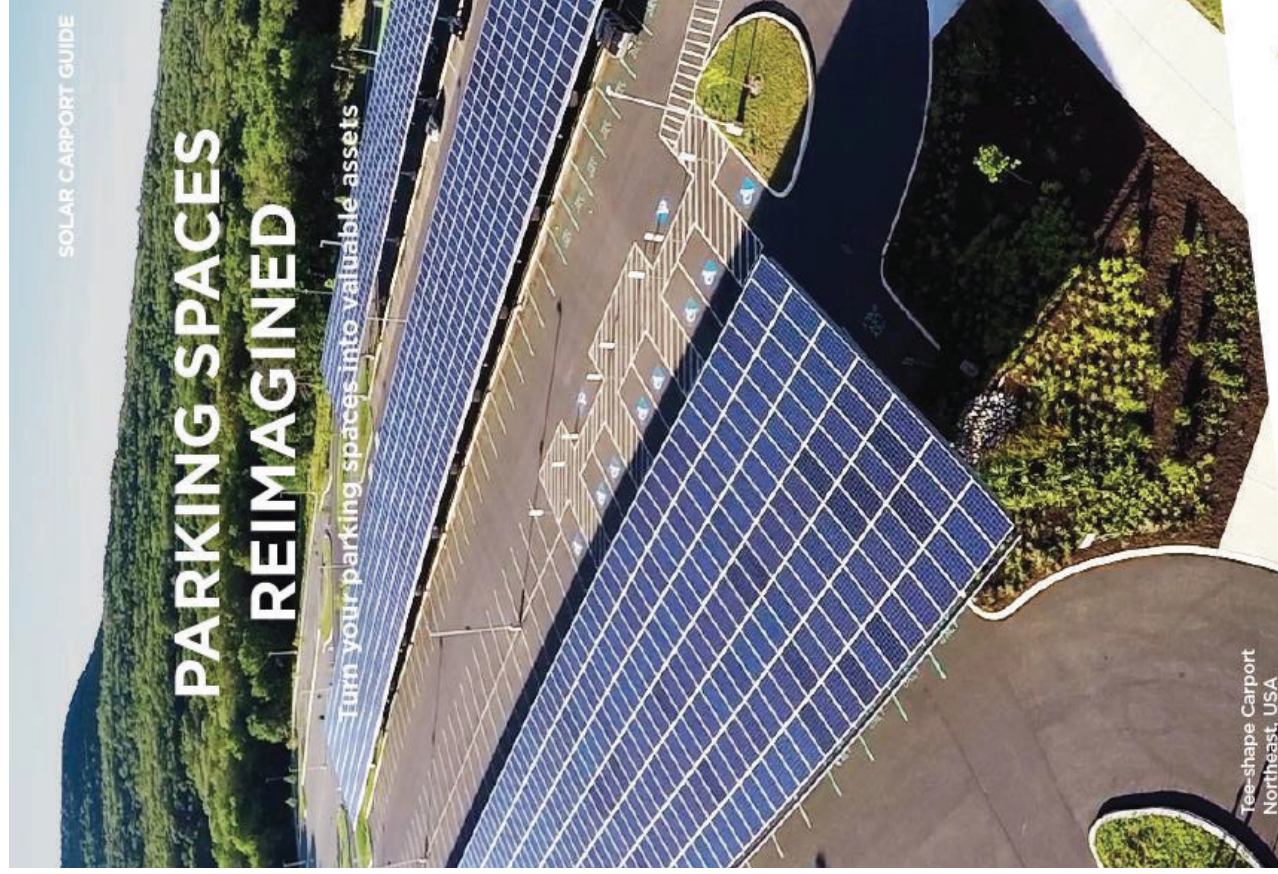


CARPORT SOLAR DESIGN

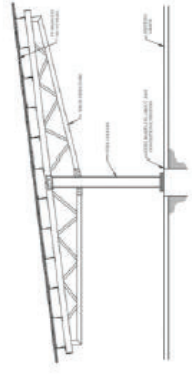


TEE-SHAPE

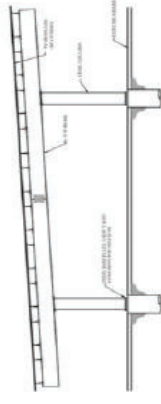

LONGSPAN

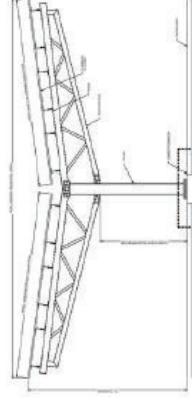

INVERTED

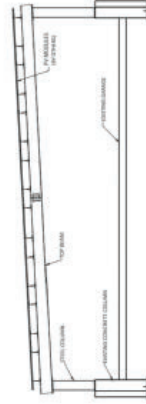

GARAGE TOP