



EXHIBIT C

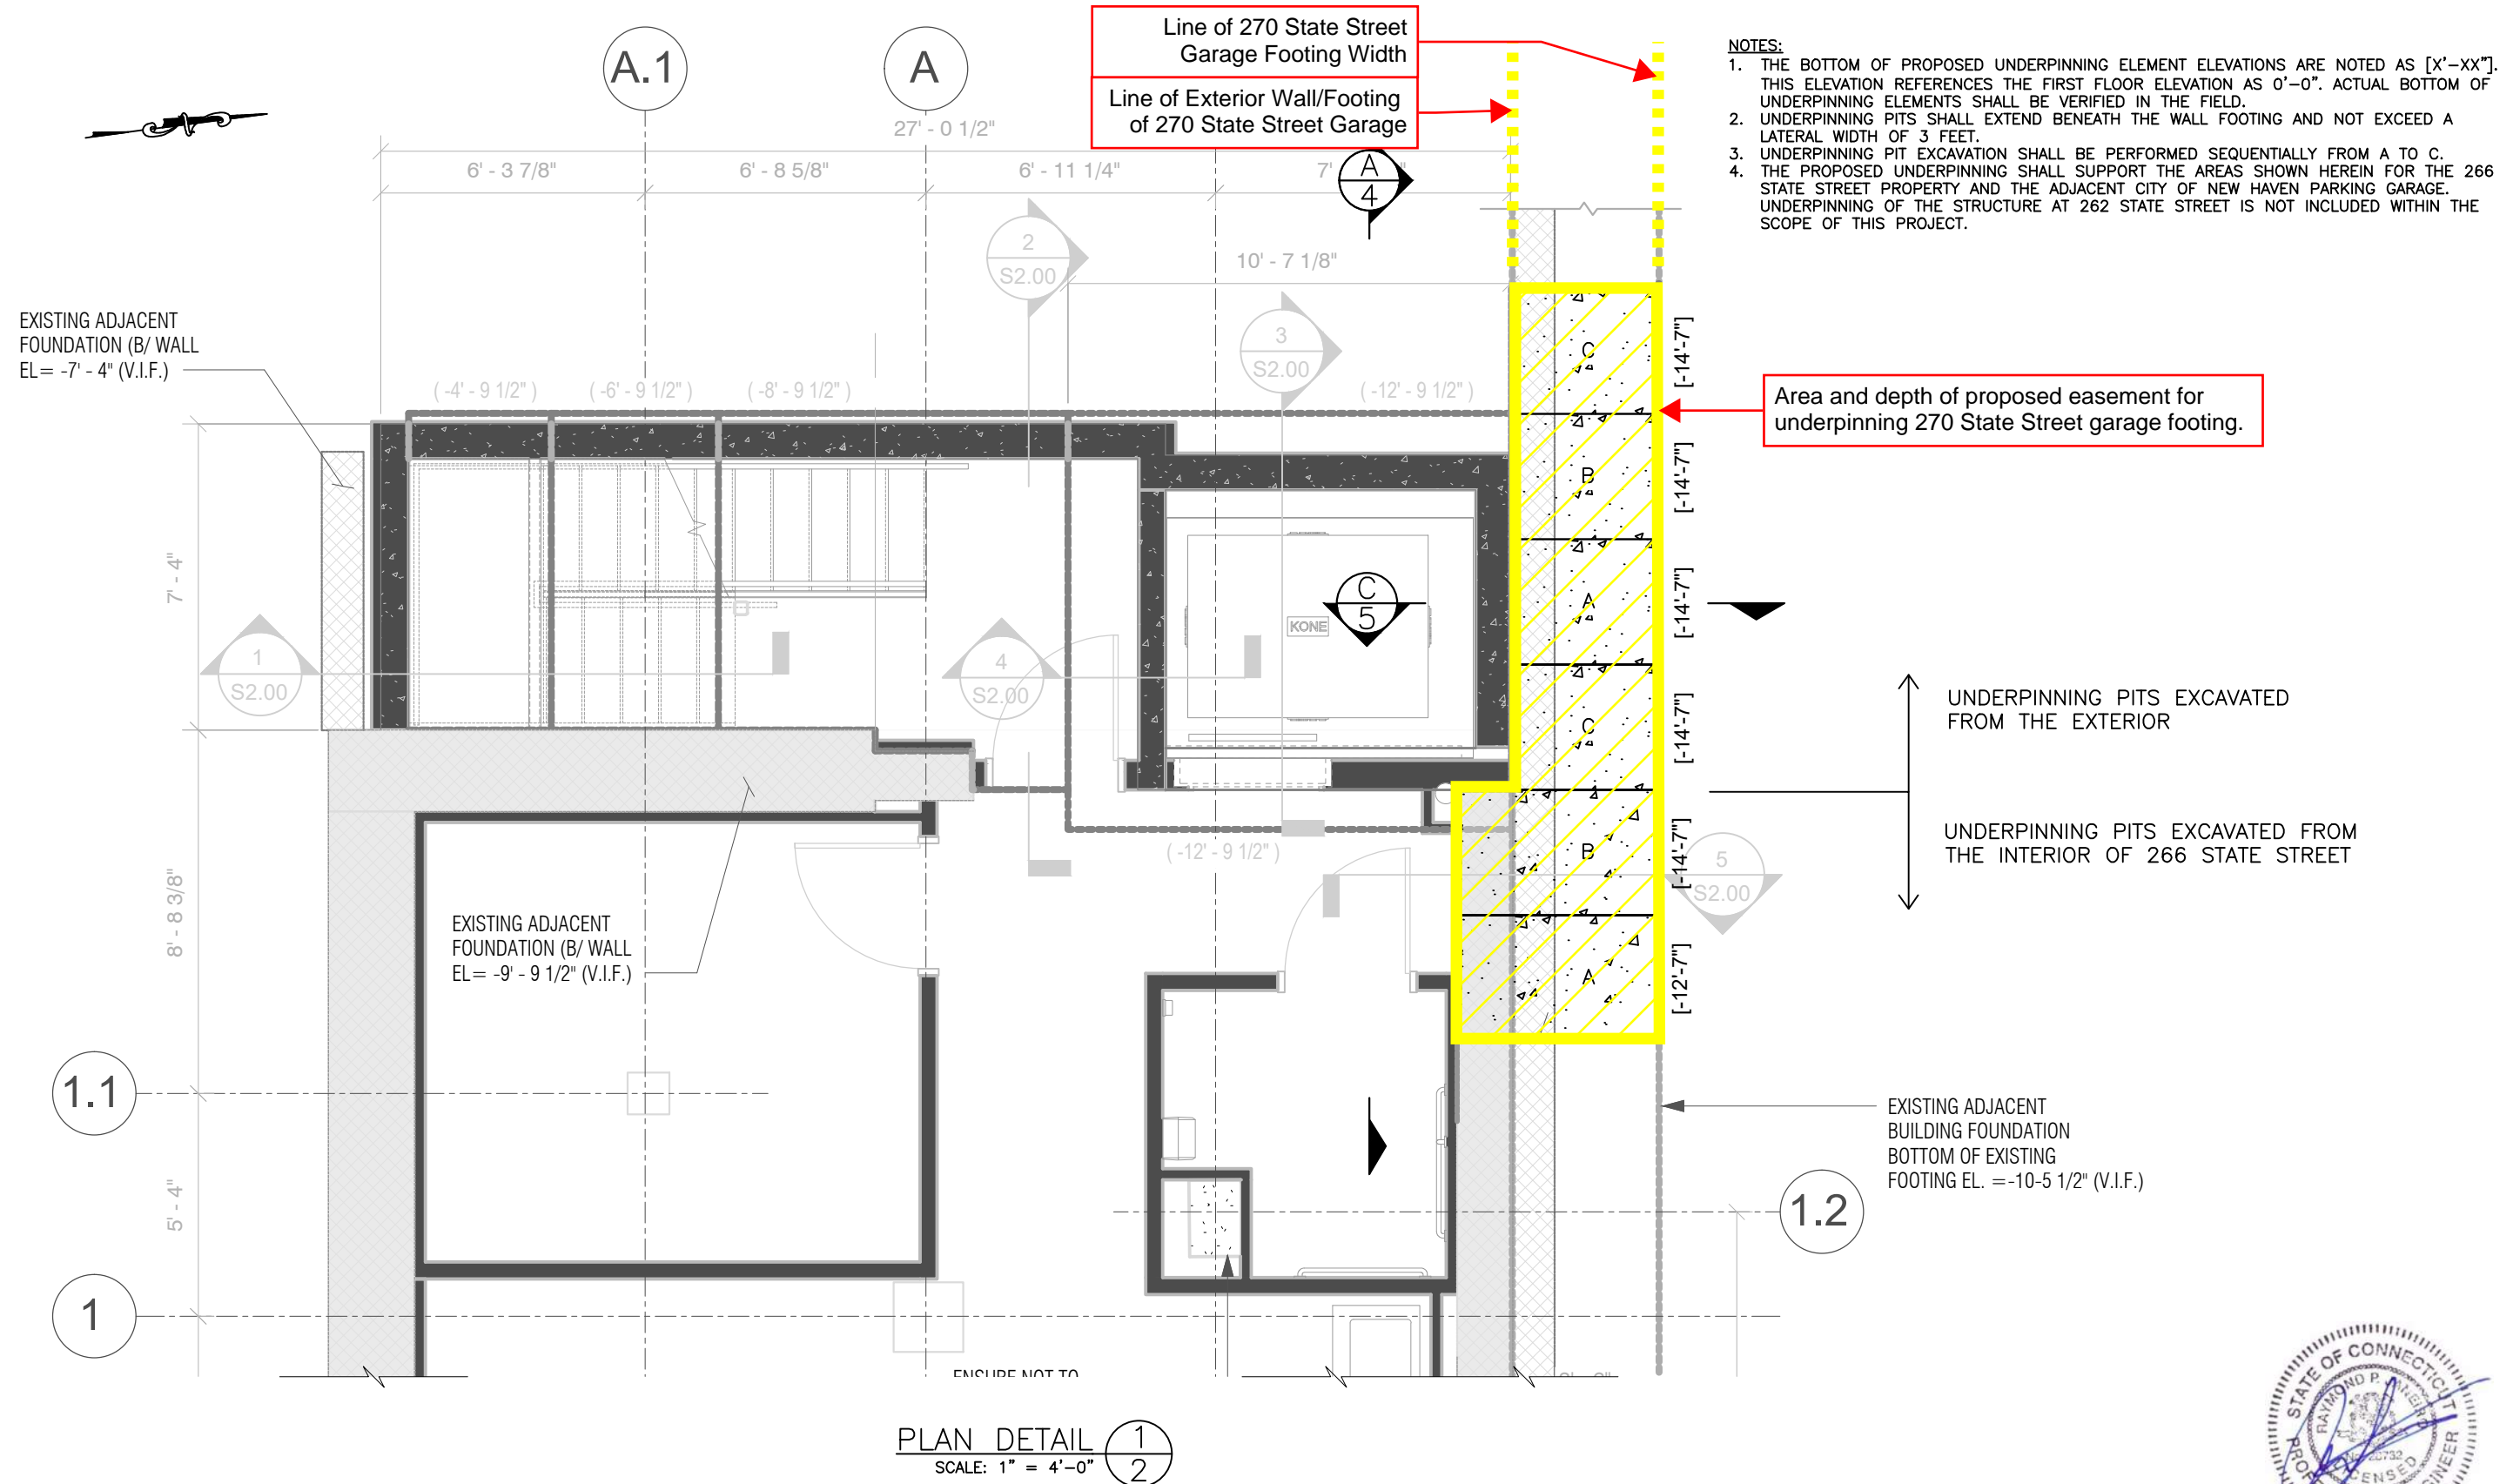

DESIGNED BY TJO						
DRAWN BY TJO						
CHECKED BY RPJ						
APPROVED BY RPJ	NO.	DATE		DRWN.	CHKD	APPRD
	REVISIONS					

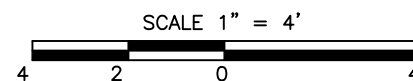

PROJECT	UNDERPINNING DESIGN DESK NEW HQ RENOVATIONS 266 STATE STREET NEW HAVEN, CONNECTICUT	PROJECT NO.	0010-009.00
		SCALE	DATE
DWG. TITLE	PLAN DETAIL	AS NOTED	05/21/2024
		DRAWING NO.	3