

# Proposed Process for Improvements to Non-Accepted Streets



## Need Identified

- ☐ Property owners identify concern.
- ☐ Alders hear the concern.
- ☐ Public Works evaluates concern.
- ☐ Engineering evaluates street.
- ☐ Concurrence achieved that non-accepted street needs infrastructure upgrade.



## Formal Request

- ☐ CAO's office prepares the official petition upon request from the Alder or property owners for circulation.
- ☐ Public Works prepares the estimate of repairs. Estimate is prepared for both work done in conjunction with the City's annual paving project and as a stand-alone project.
- ☐ Petition is deemed completed and is communicated to Board of Alders for action.
- ☐ Communication is assigned for hearing.



## Request Considered


- ☐ Committee considers request including the items delineated in section (d) 2:
  - Improvements proposed
  - Alternatives to improvements
  - Public safety impacts
  - Duration of improvements
  - Value of improvements
  - Any other items relevant
- ☐ Committee may recommend a special assessment to be levied for the improvements as outlined in section (d) 4:
  - Proportional cost
  - The specified period of time for repayment
  - A reasonable rate of interest



## Request Approved

- ☐ A favorable action of the Board will cause the improvements to be made by DPW and the final cost of said improvements to be communicated back to the Board of Alders.
- ☐ The final cost will be adopted or modified, and the assessment will be recorded on the property records.
- ☐ The properties impacted repay the assessment over time.

CITY OF NEW HAVEN DEPARTMENT OF ENGINEERING		DRIVE: K:\ENGINEER\DWG FILE: CITYSTD\DETAILS\2009 DETAILS DATE: DEC. 1, 2009 DRAWING NO.: STD-NH-01
RICHARD H. MILLER, P.E., L.S. 9886 CITY ENGINEER		

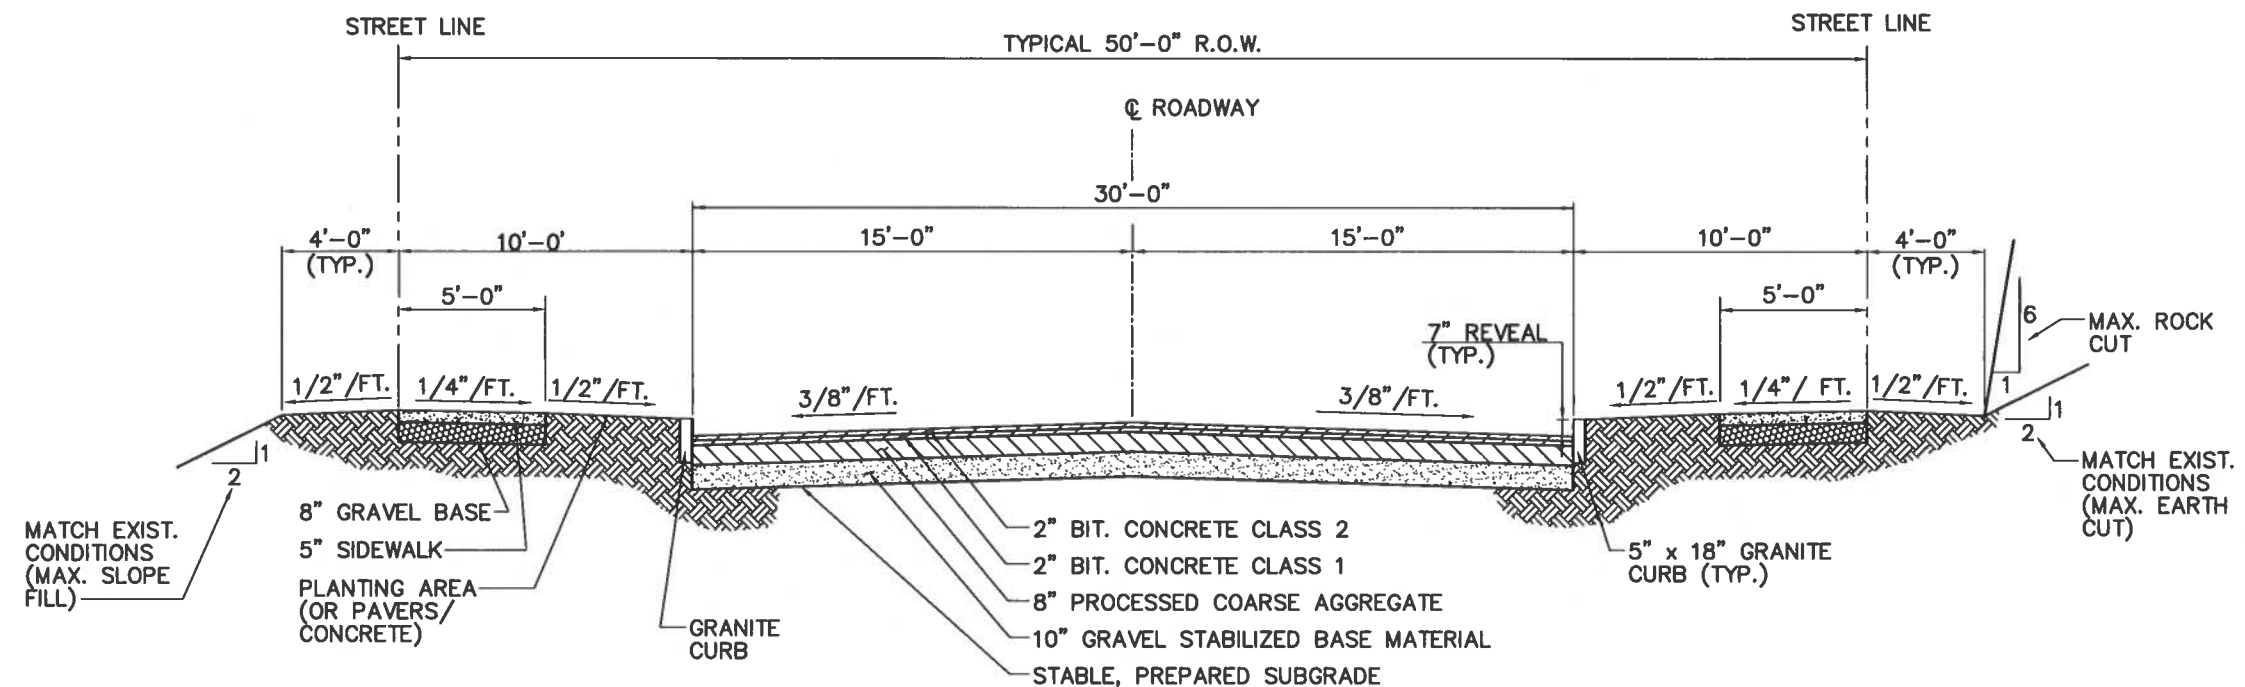

FOR LOCAL ROADS

**TYPICAL ROAD PAVEMENT CROSS SECTION**

SCALE: 3/16" = 1'-0"

FOR CURB DETAILS REFER TO NH-02

FOR SIDEWALK DETAILS REFER TO NH-03

**NOTE:**  
UNLESS OTHERWISE NOTED, ALL MATERIALS AND CONSTRUCTION METHODS USED SHALL CONFORM TO STATE DOT "STANDARD SPECIFICATIONS FOR ROADS, BRIDGES AND INCIDENTAL CONSTRUCTION"; FORM 14A OR FORM 15 AND SUBSEQUENT MODIFICATIONS.