




LEGEND

- REQUEST OF RELEASE AREA (APPROX. 42,180 SF)
- EXISTING SAFETY KLEEN PARCELS
- WATERFRONT STREET (TO BE DISCONTINUED)
- EXISTING ACCESS EASEMENT
- NON-ACCESS HIGHWAY LINE

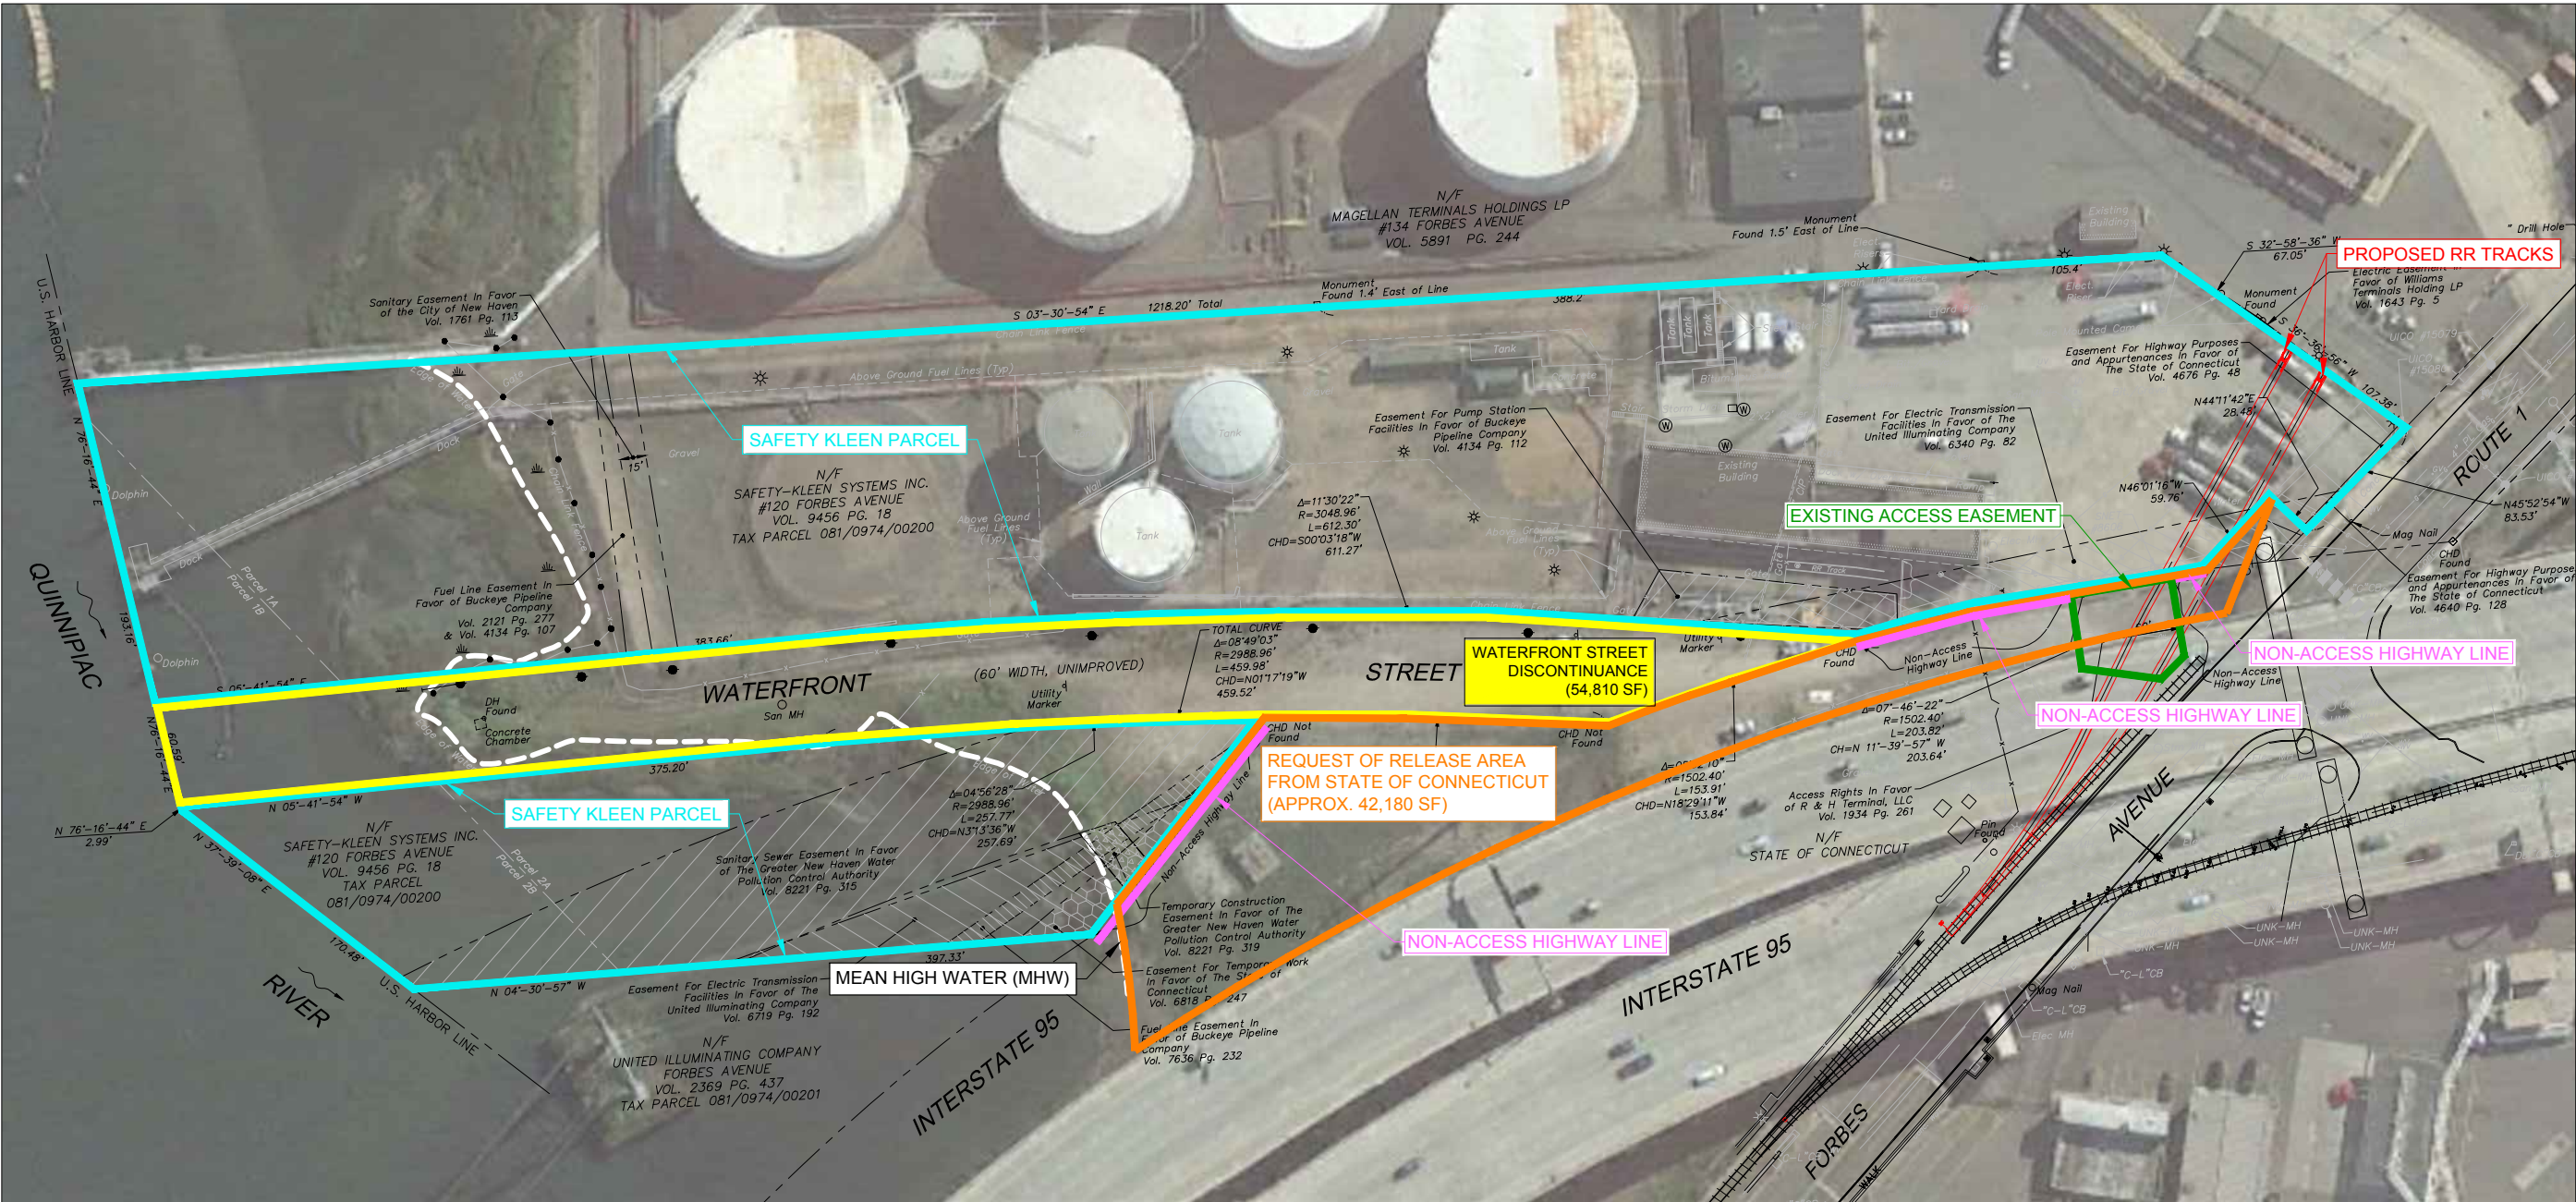

355 Research Parkway
Meriden, CT 06450
(203) 630-1406
(203) 630-2615 Fax

SAFETY KLEEN FACILITY
120 FORBES AVE
NEW HAVEN, CONNECTICUT

Designed	P.G.M.
Drawn	P.G.M.
Reviewed	J.M.
Scale	NONE
Project No.	17C6238
Date	01/10/2019
CAD File	XY17C623803-BD3

SSK-2