


# STATE PROJECT NO. 0092-0681 INTERSECTION IMPROVEMENTS AT ROUTE 10 (ELLA T. GRASSO BLVD), SR 745, & KIMBERLY AVE

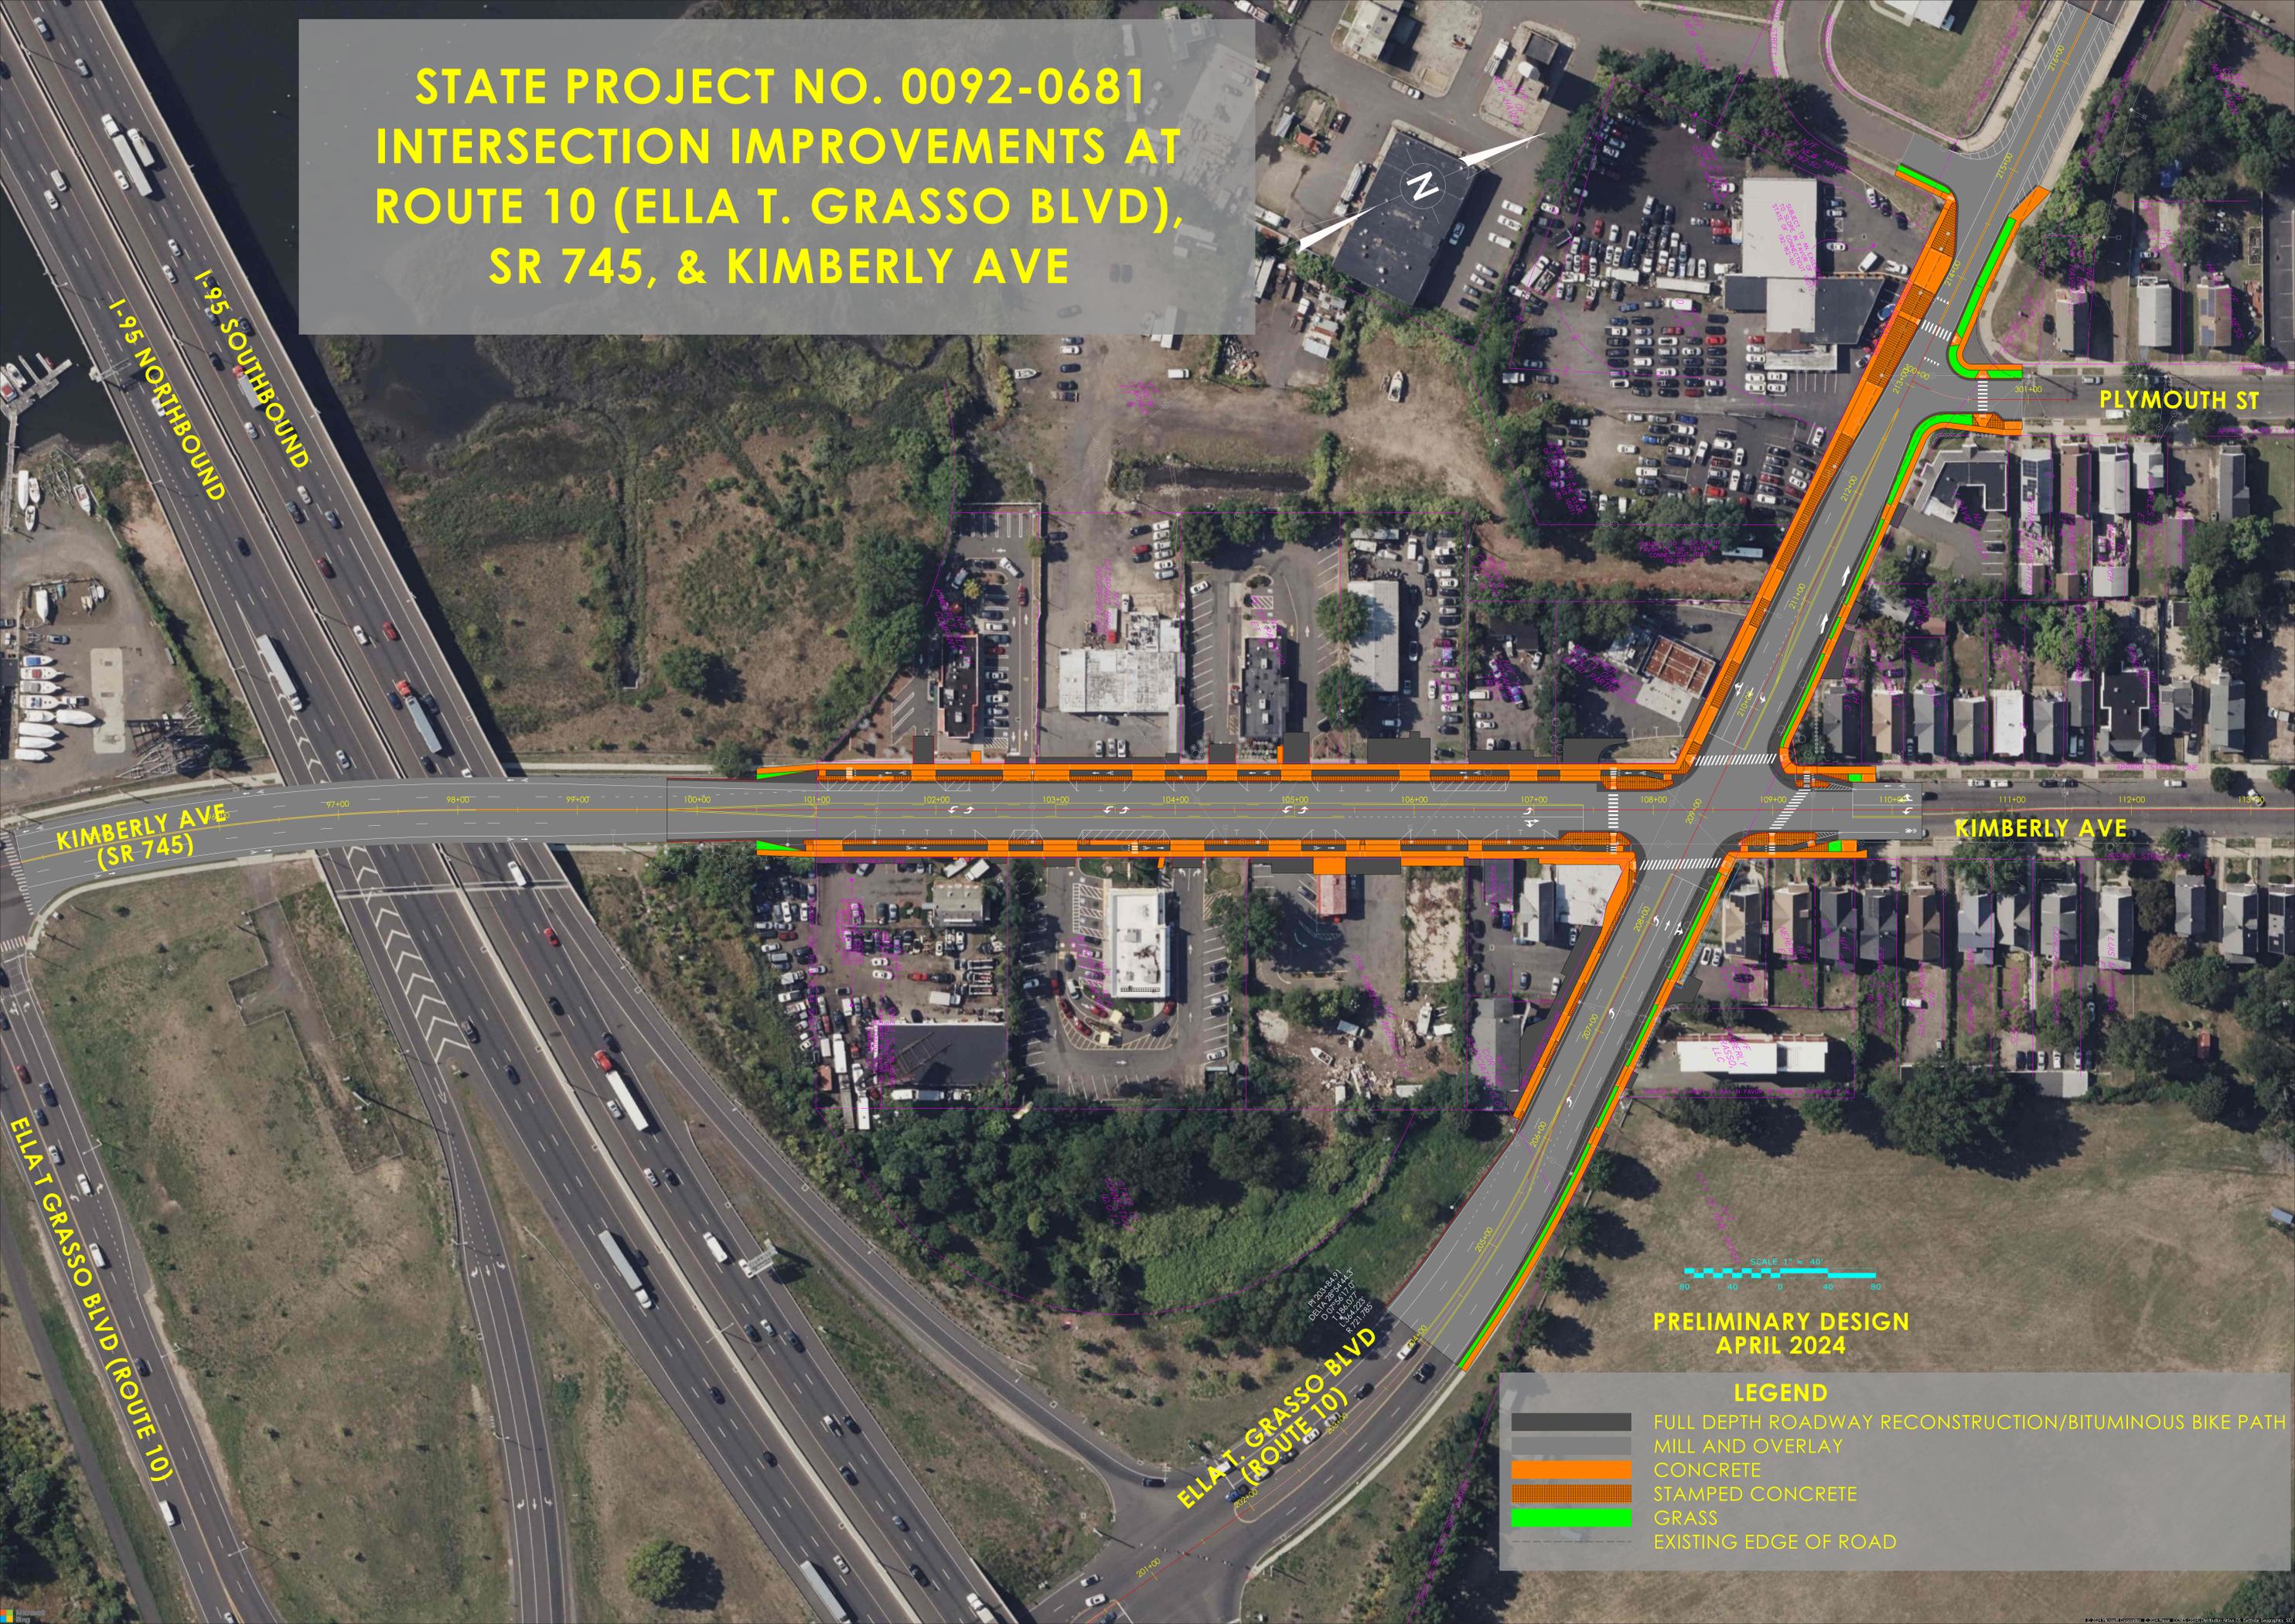

PRELIMINARY DESIGN  
APRIL 2024

### LEGEND

- FULL DEPTH ROADWAY RECONSTRUCTION/BITUMINOUS BIKE PATH
- MILL AND OVERLAY
- CONCRETE
- STAMPED CONCRETE
- GRASS
- EXISTING EDGE OF ROAD