



City of New Haven Inland and Coastal Flood Resiliency Project: Concept Plan

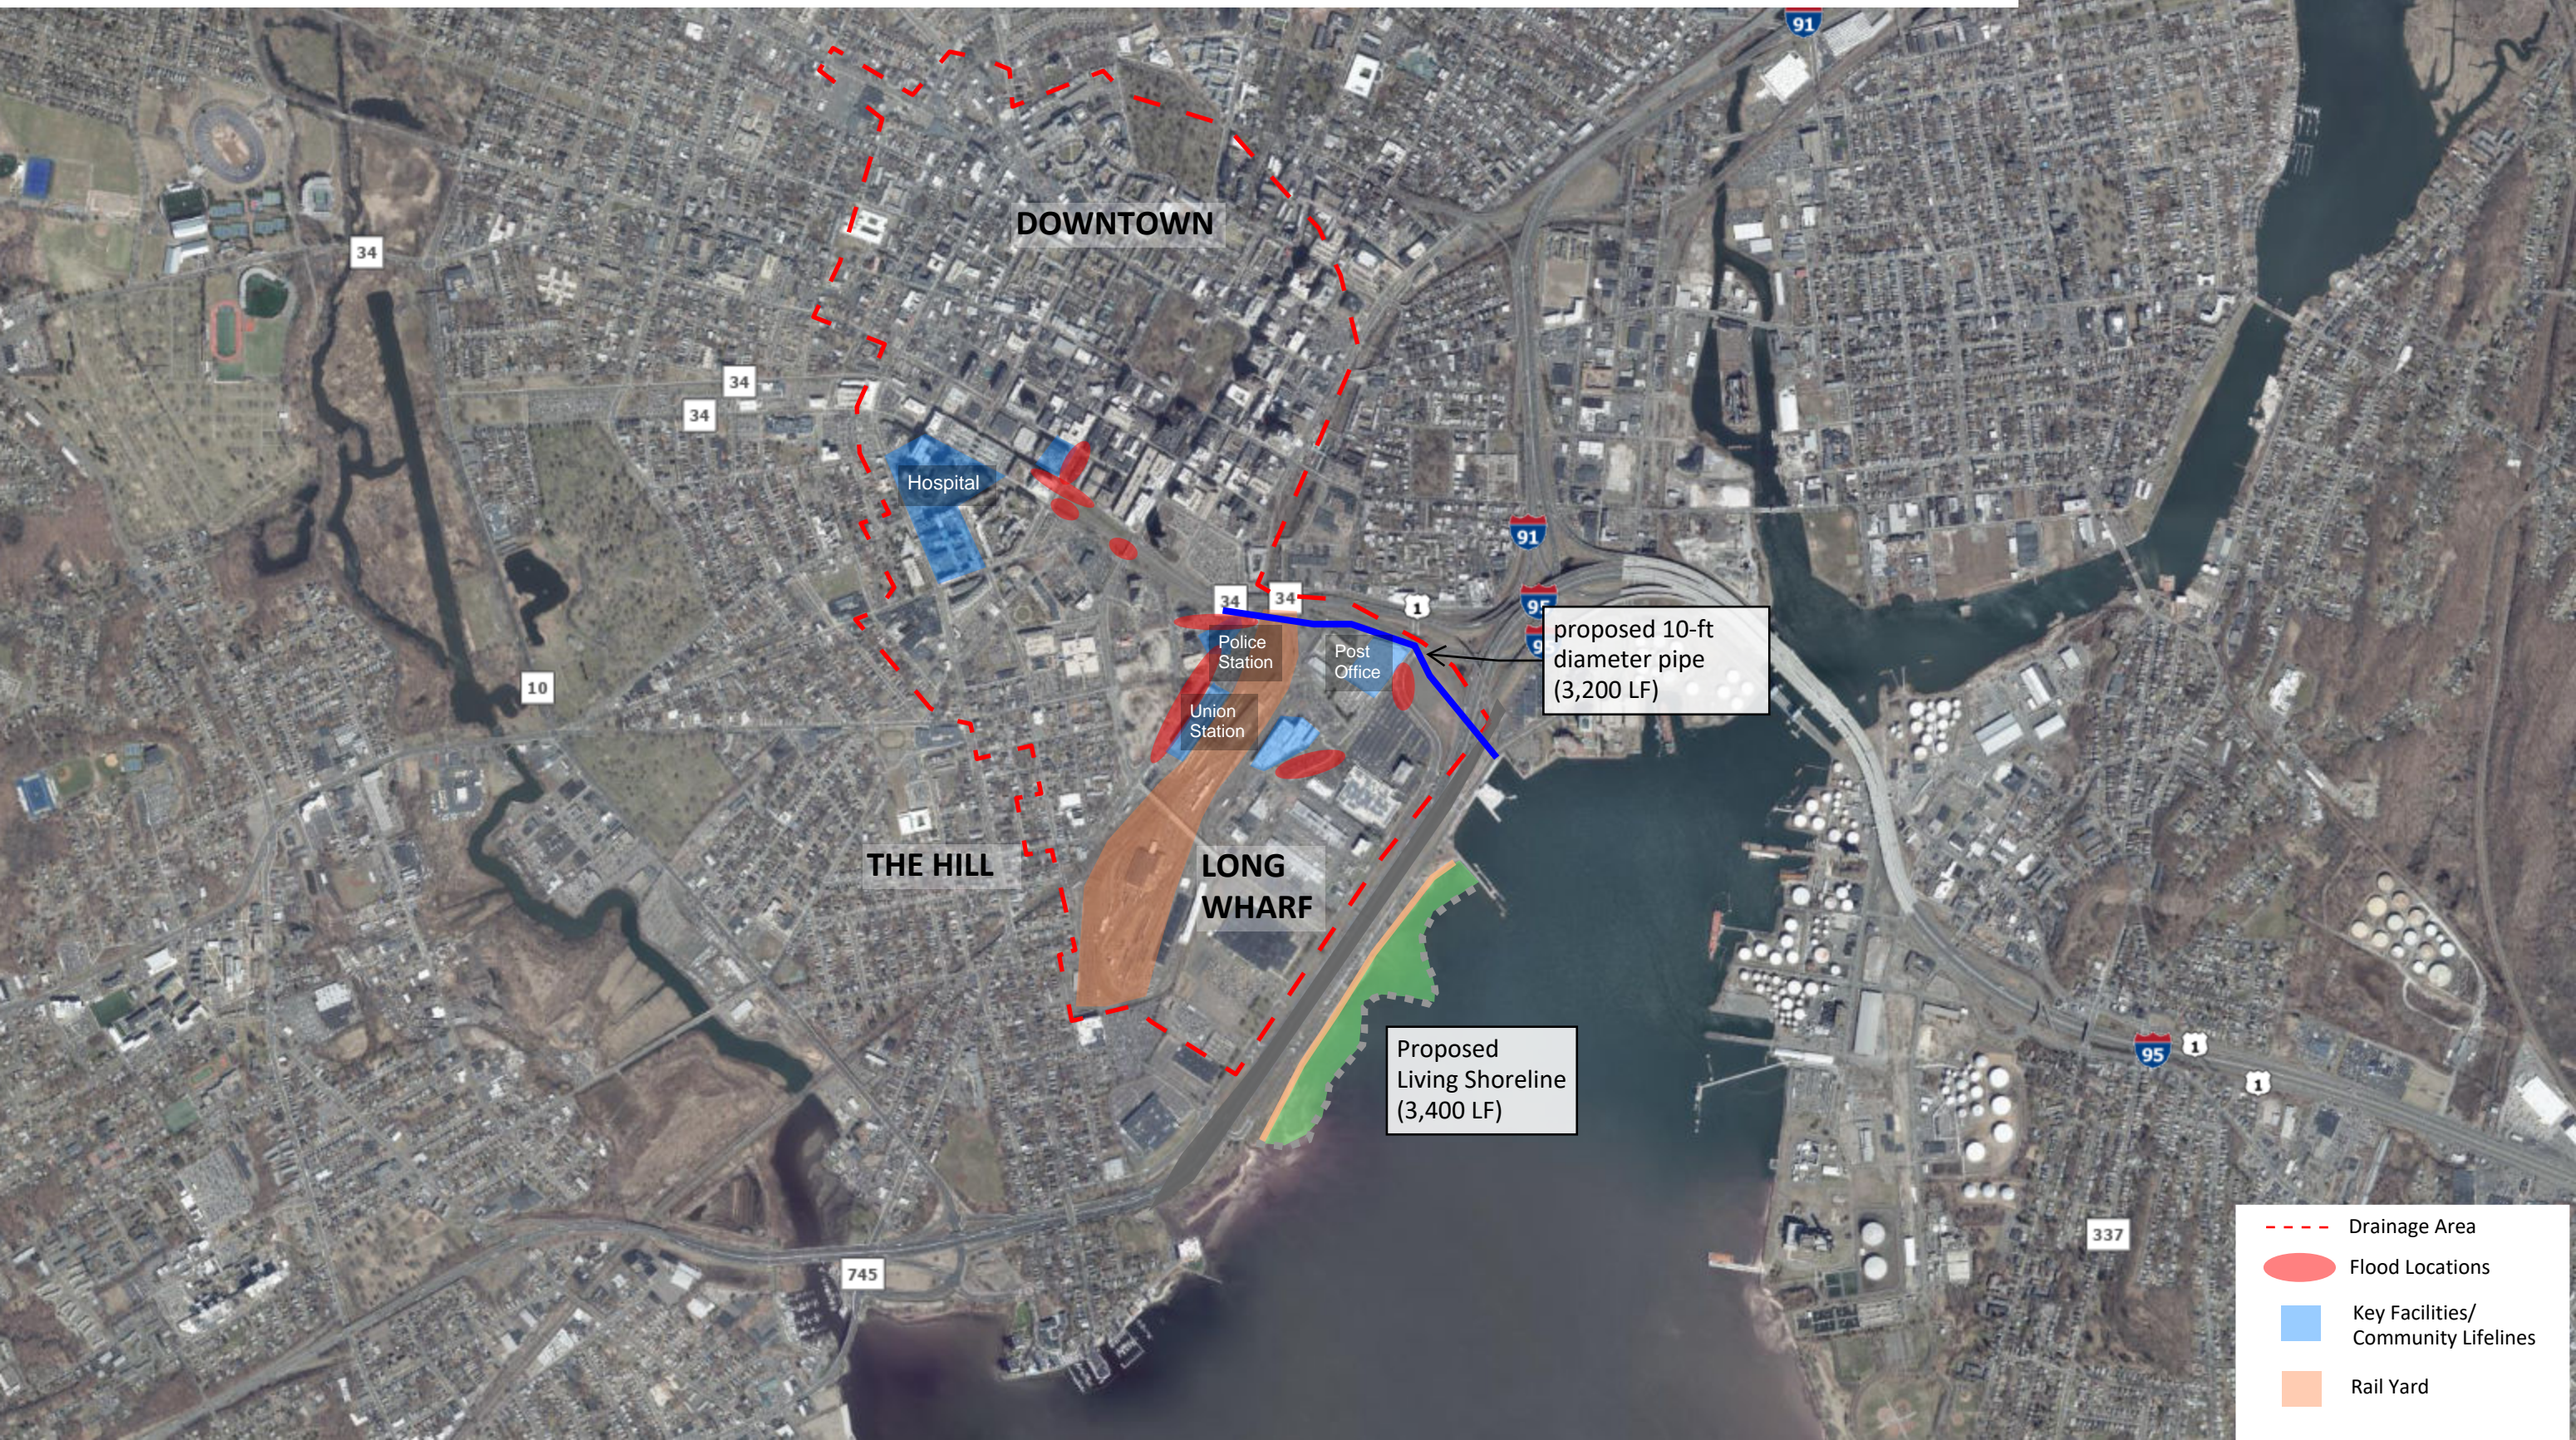

- - - Drainage Area
- Flood Locations
- Key Facilities/Community Lifelines
- Rail Yard

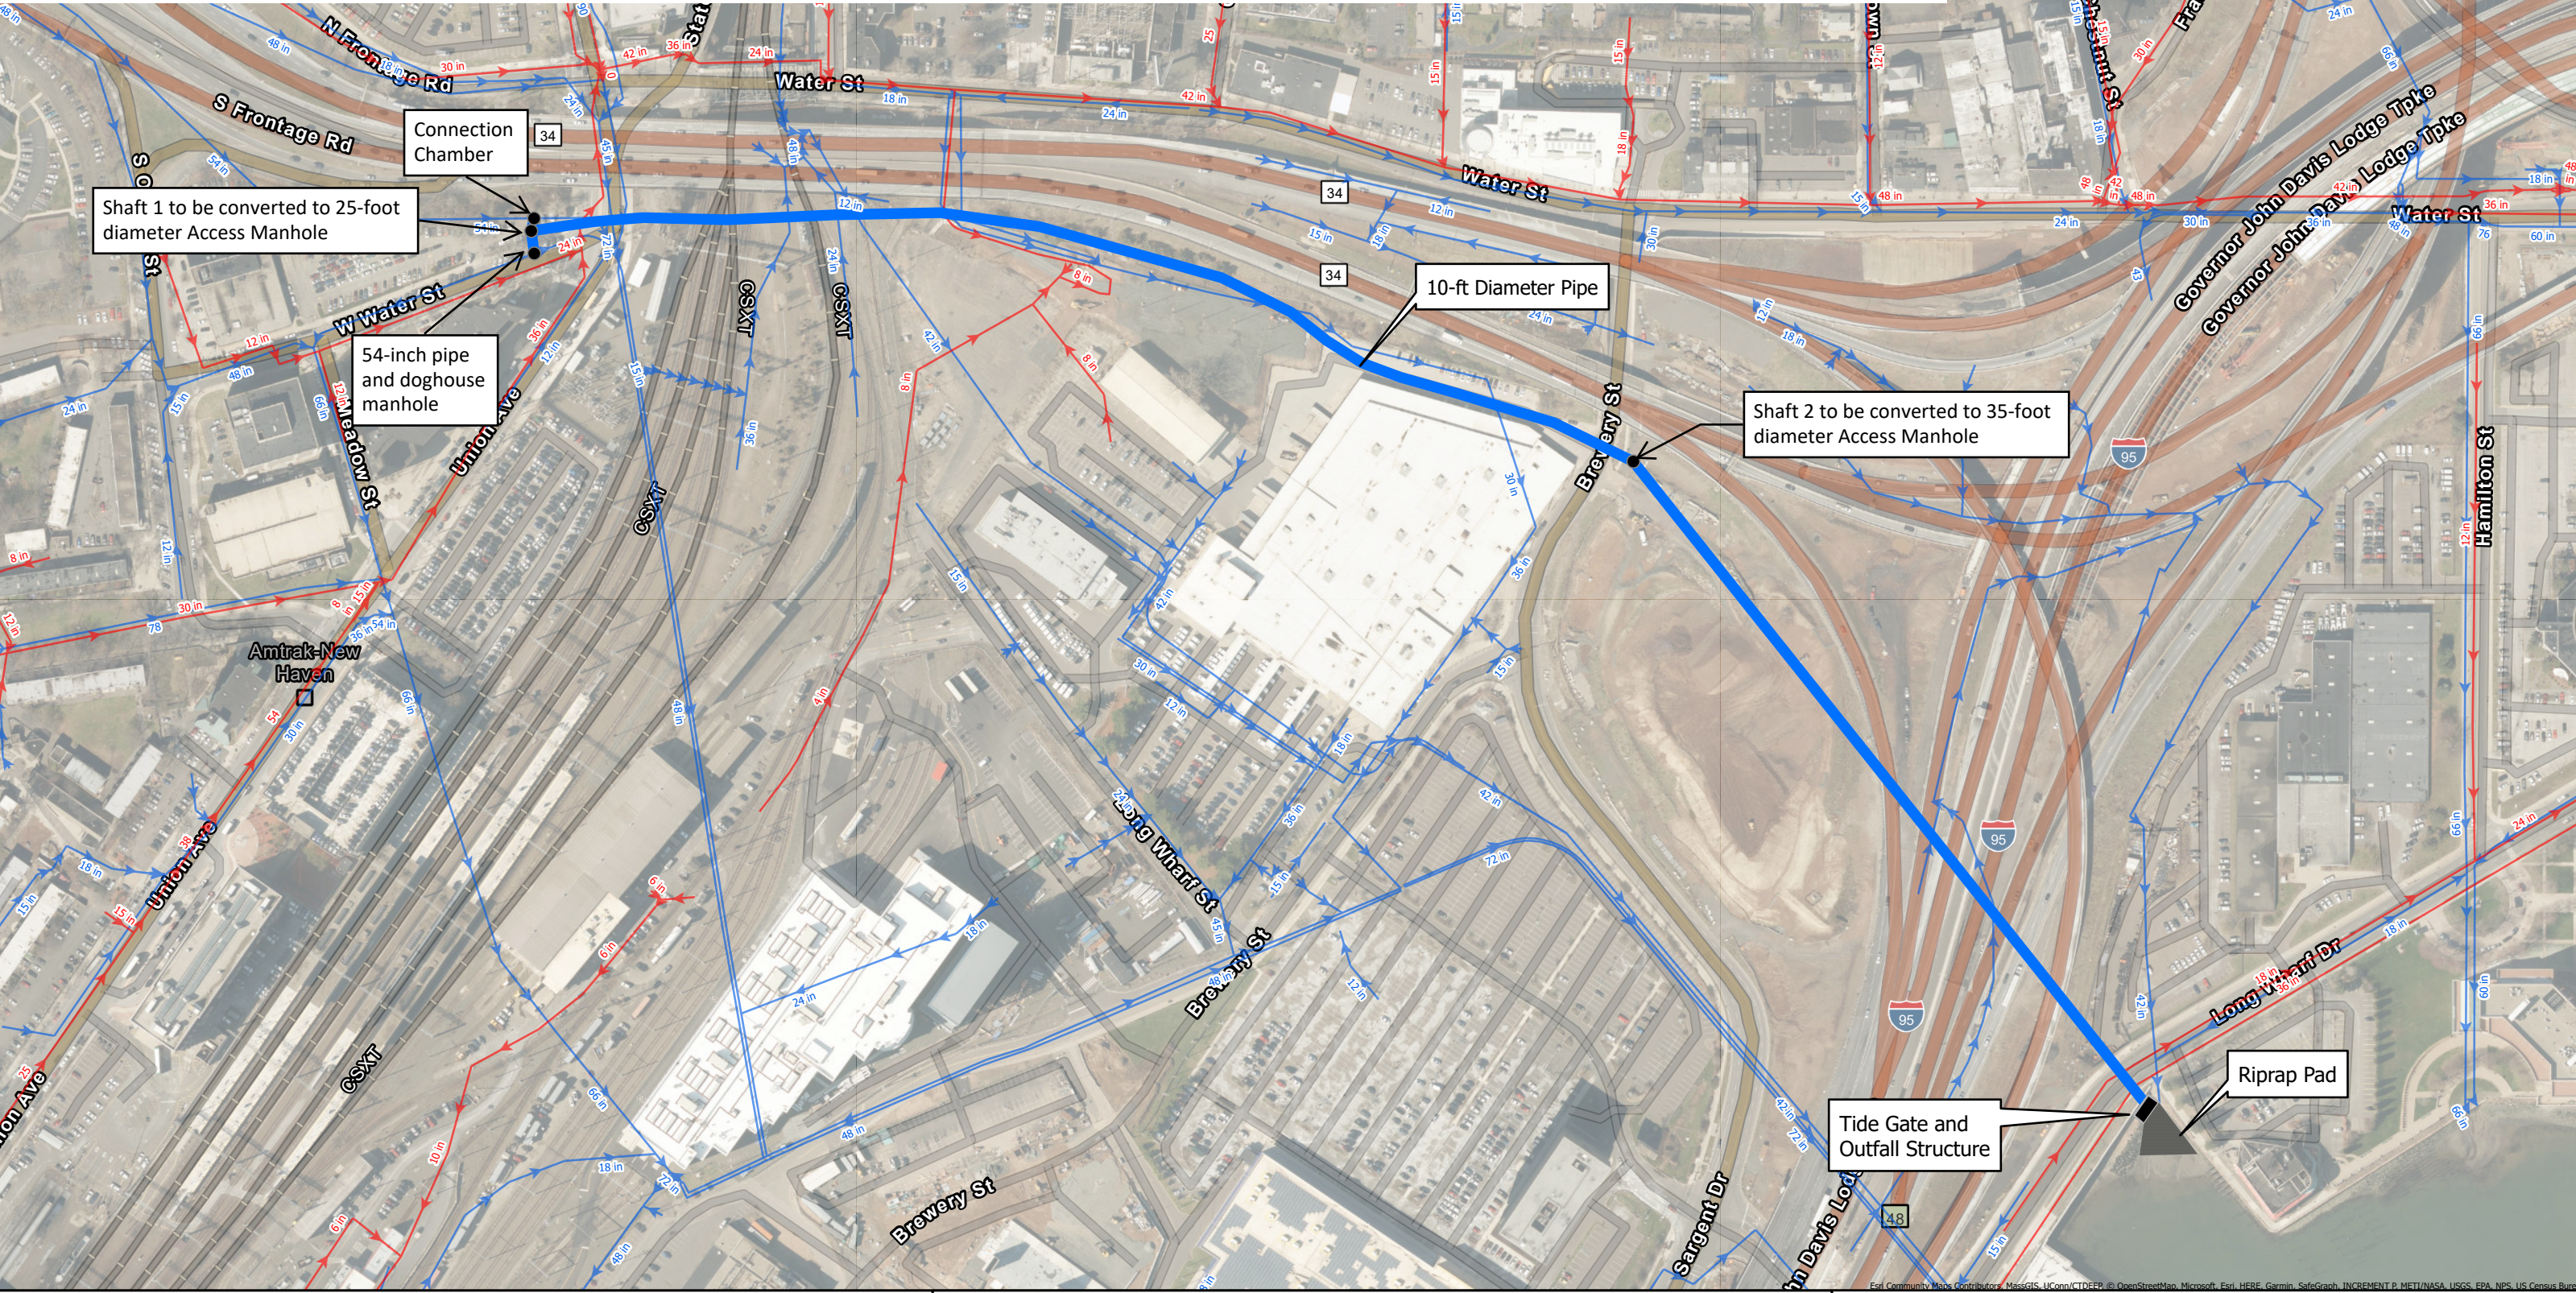


City of New Haven Inland and Coastal Flood Resiliency Project: Pipe Layout



- Legend**
- New Storm Drain
 - Existing Sewer
 - New Manhole Structure
 - Existing Storm Drain


City of New Haven
Inland and Coastal Flood Resiliency Project

1 inch equals 250 feet

City of New Haven Inland and Coastal Flood Resiliency Project

... a Fringe Marsh Living Shoreline in the Long Wharf District

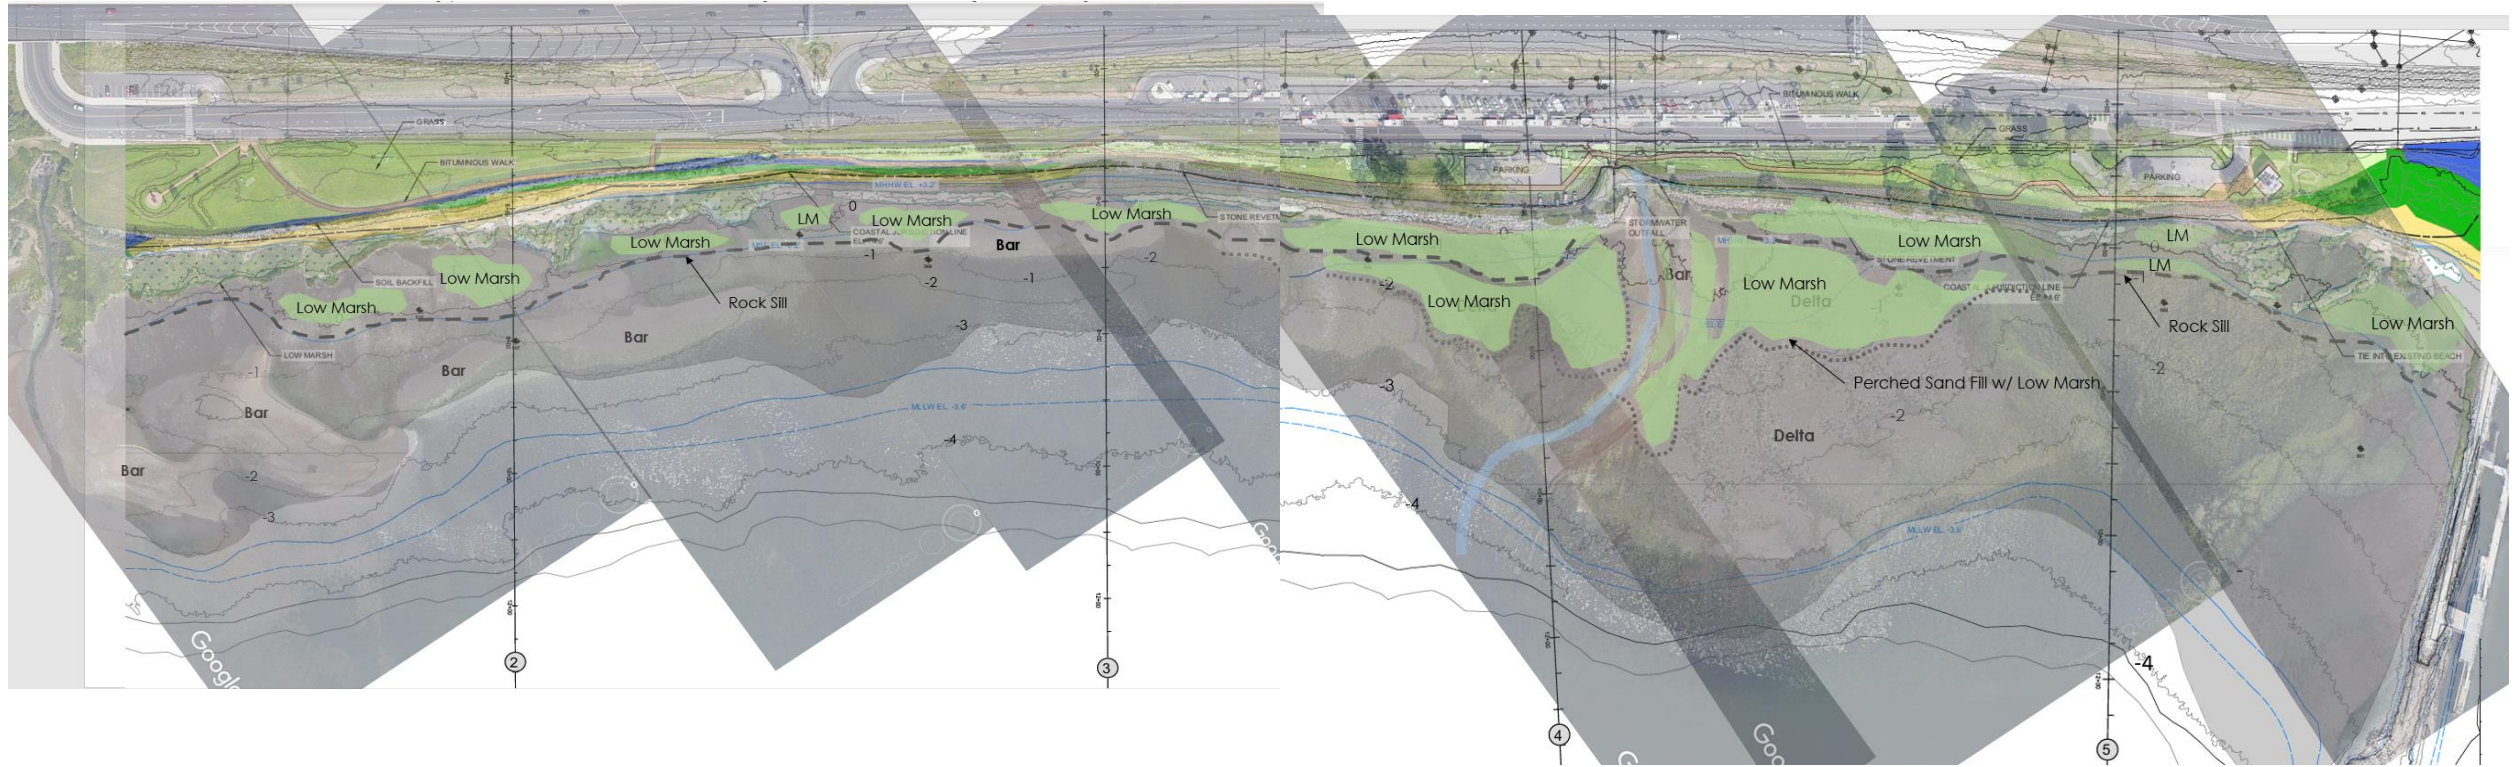

Proposed

Scale: 200 feet