



C:\USERS\AWEBER\ONEDRIVE - CITY OF NEW HAVEN, CT\DOCUMENTS\EXTRA PROJECTS\EAST ST PARKING\EAST ST PARKING.DWG

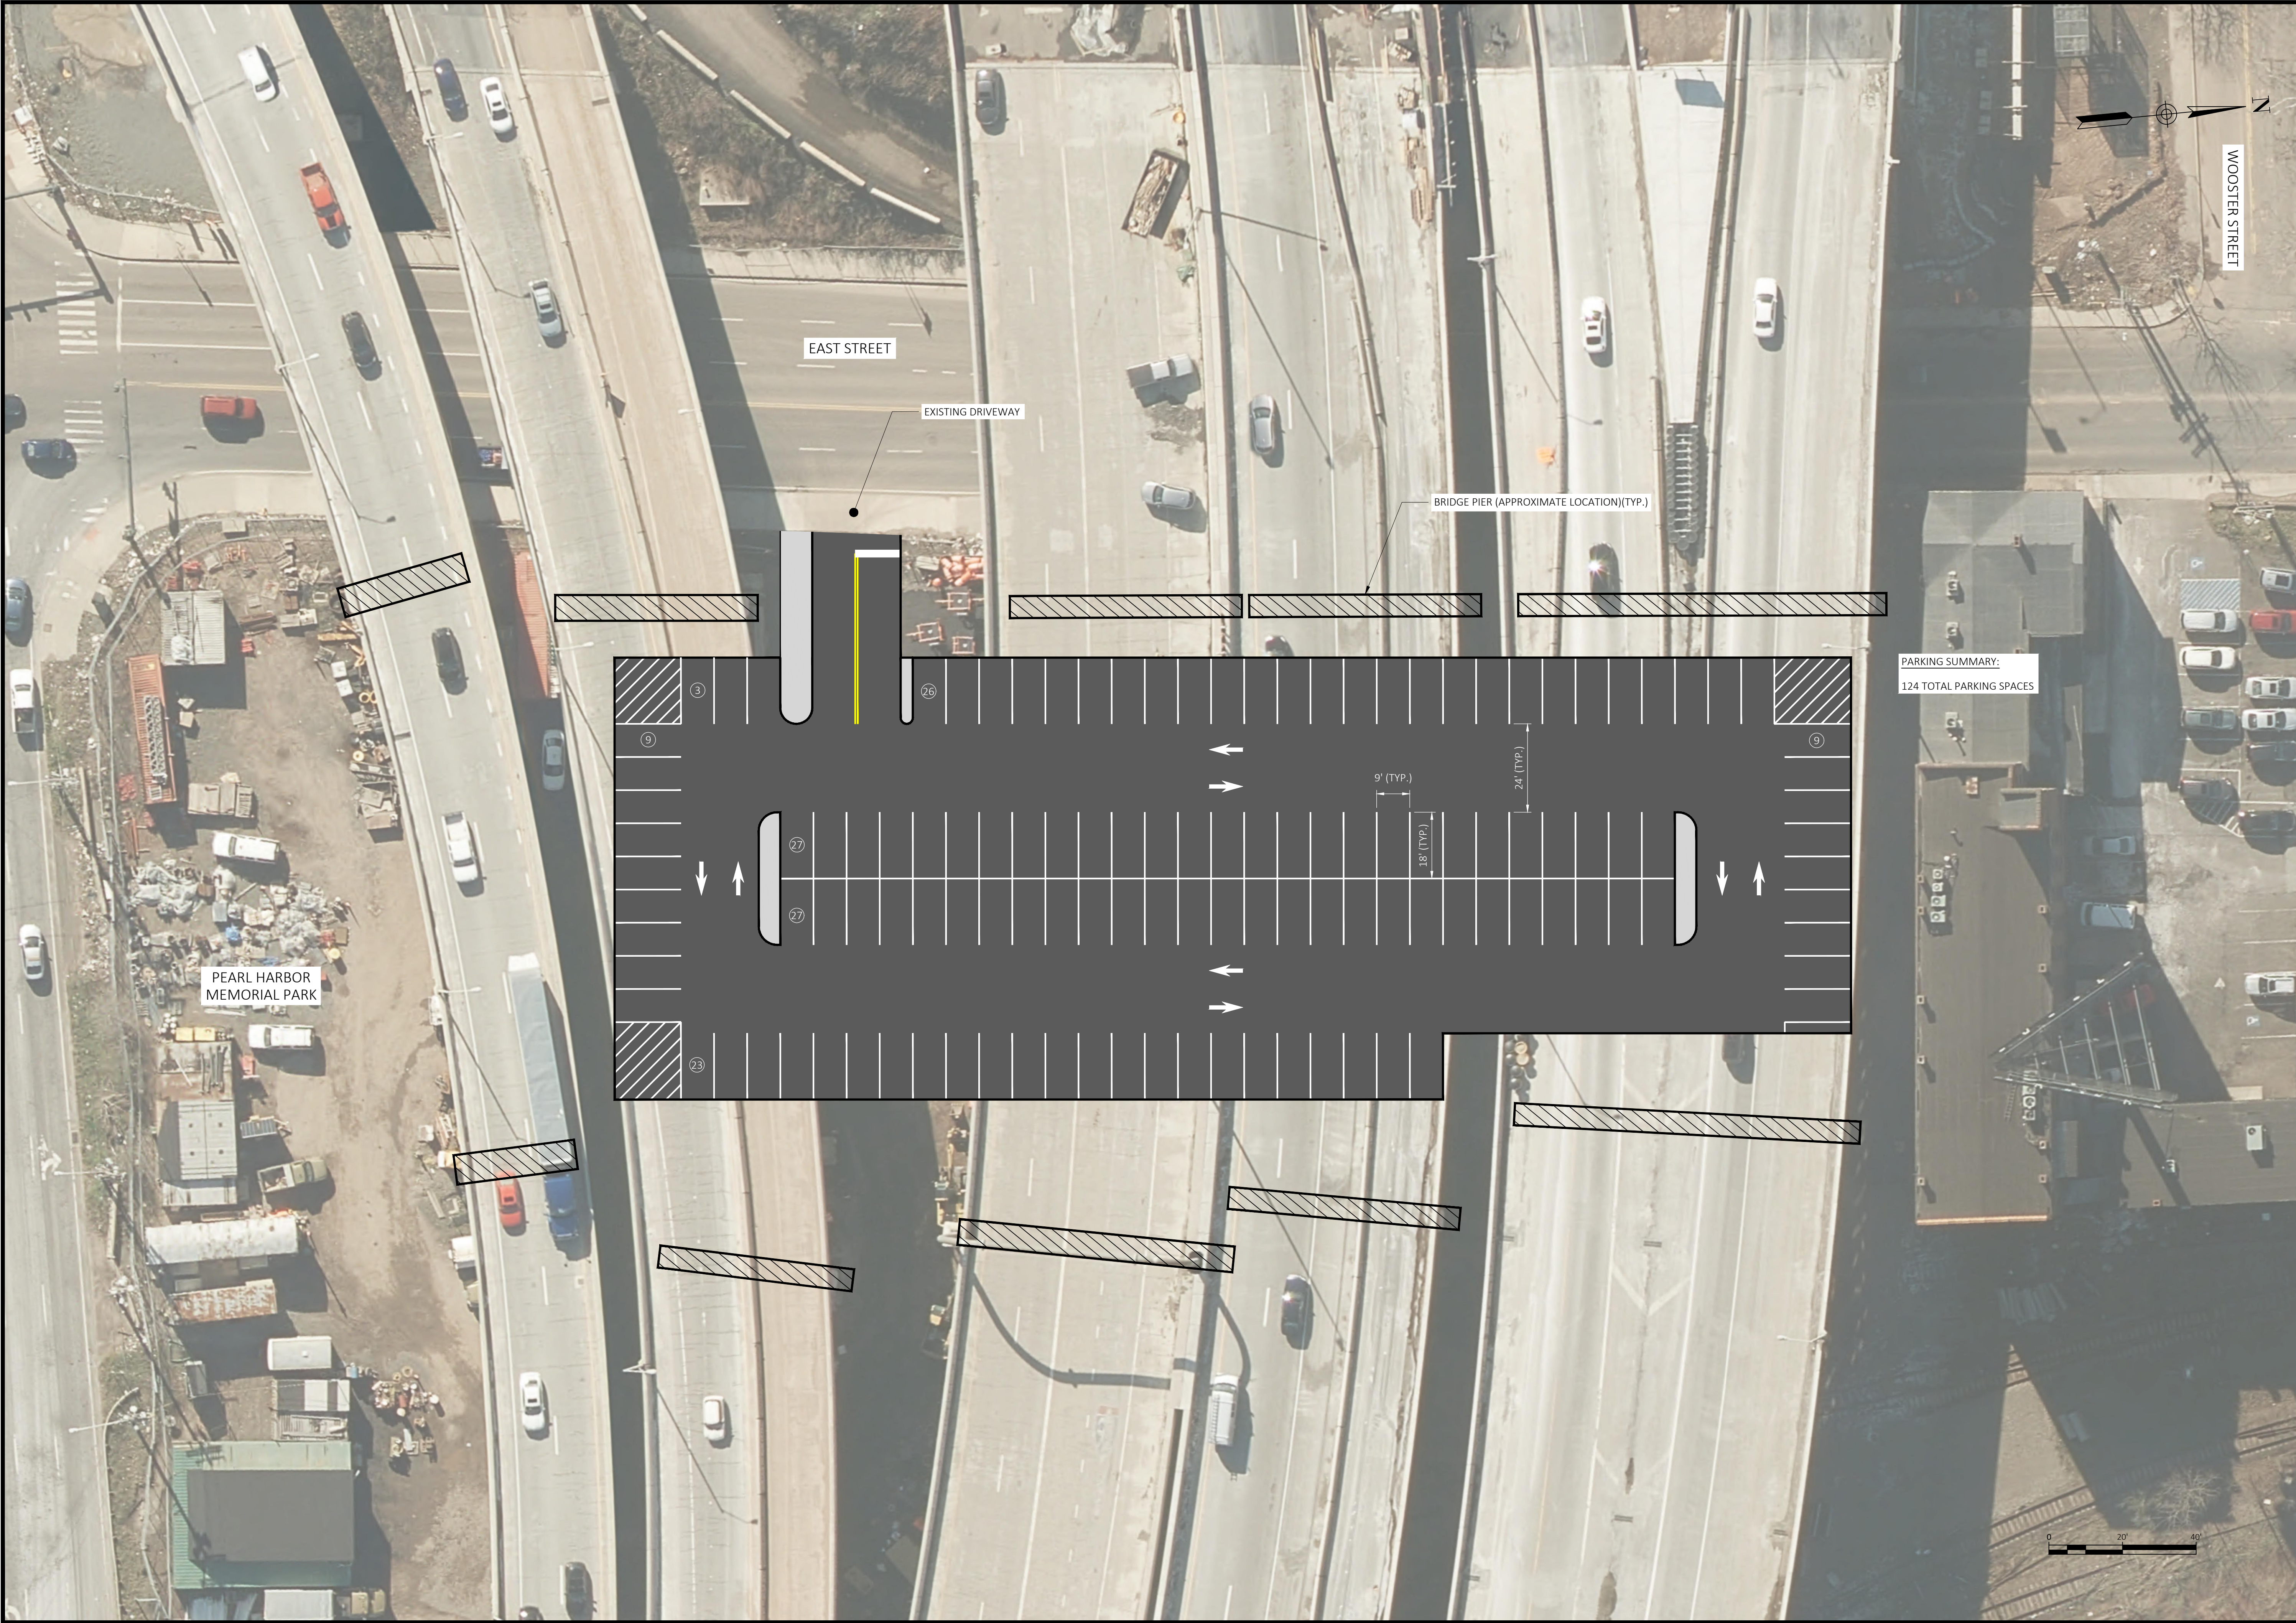

PARKING SUMMARY:
124 TOTAL PARKING SPACES

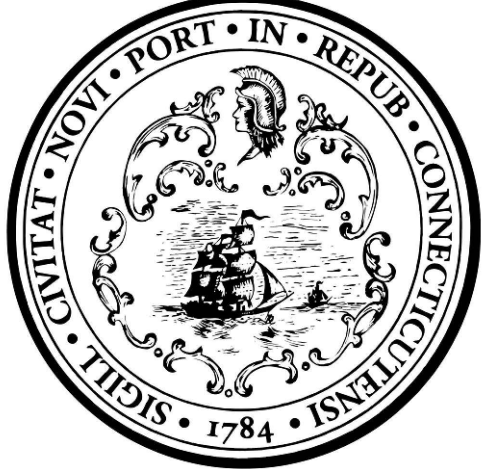

No.	Revision/Issue	Date



CITY OF NEW HAVEN
DEPARTMENT OF ENGINEERING



Project Name and Address
**EAST STREET
OVERPASS
PARKING LOT**

Drawn By	A. WEBER
Designed By	A. WEBER
Date	6/24/2021
Project Number	--

Professional Seal

Sheet Title
CONCEPT PLAN

Sheet Number
C-1