



LEGEND

- APPROXIMATE PROPERTY LINE
EASEMENT LINE
EASEMENT AREA

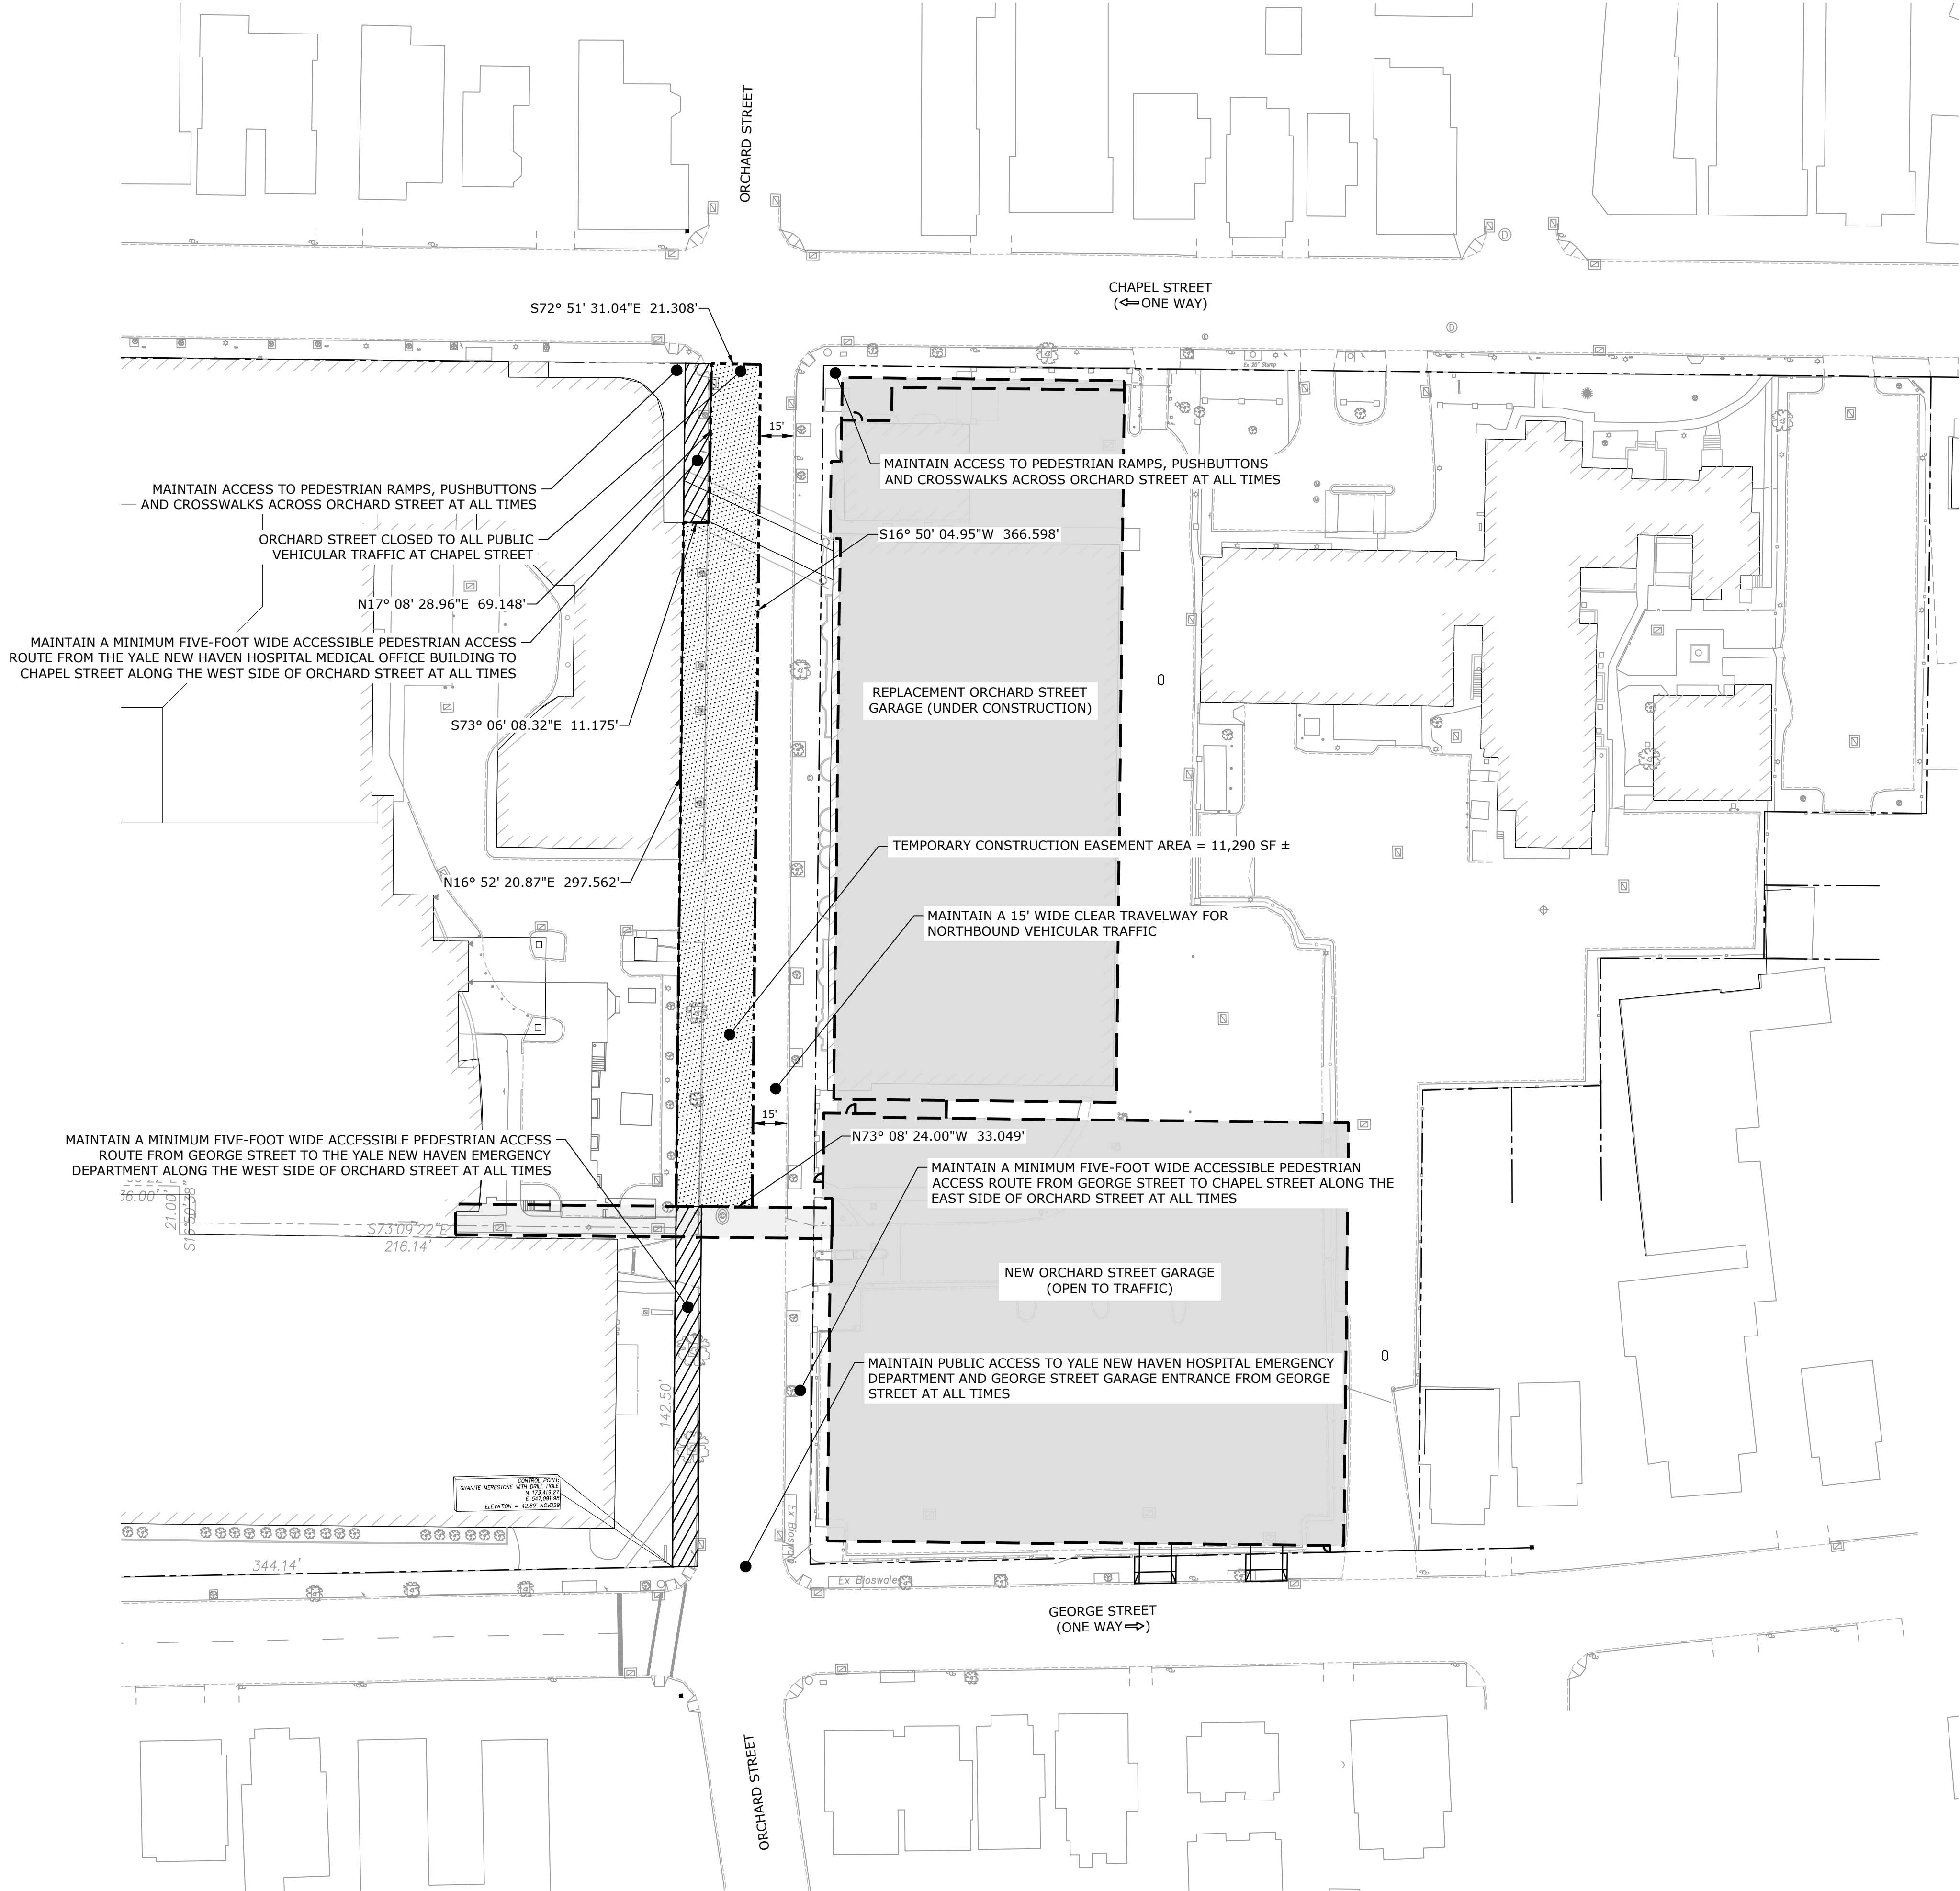

EXISTING CONDITION PLAN NOTES

1. REFERENCE IS MADE TO PLAN ENTITLED "UTILITY LOCATION SURVEY" PREPARED FOR YALE-NEW HAVEN HOSPITAL, INC. & CARE CONTINUUM CORPORATION, NEW HAVEN, CT BY KRATZERT, JONES & ASSOCIATES DATED SEPTEMBER 17, 2018.
2. NOTE THAT THIS SHEET DEPICTS THE PROPOSED ORCHARD STREET GARAGES CURRENTLY UNDER CONSTRUCTION.

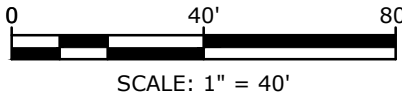

Emergency Department Construction Easement

Yale New Haven Health

New Haven, CT

MARK	DATE	DESCRIPTION
PROJECT NO: Y0079-029R		
DATE: 04/18/2024		
FILE: Y0079-029-ROW.dwg		
DRAWN BY: KAH		
DESIGNED/CHECKED BY: KAH		
APPROVED BY: COG		

TEMPORARY CONSTRUCTION EASEMENT PLAN

SCALE: 1" = 40'

ROW-001