


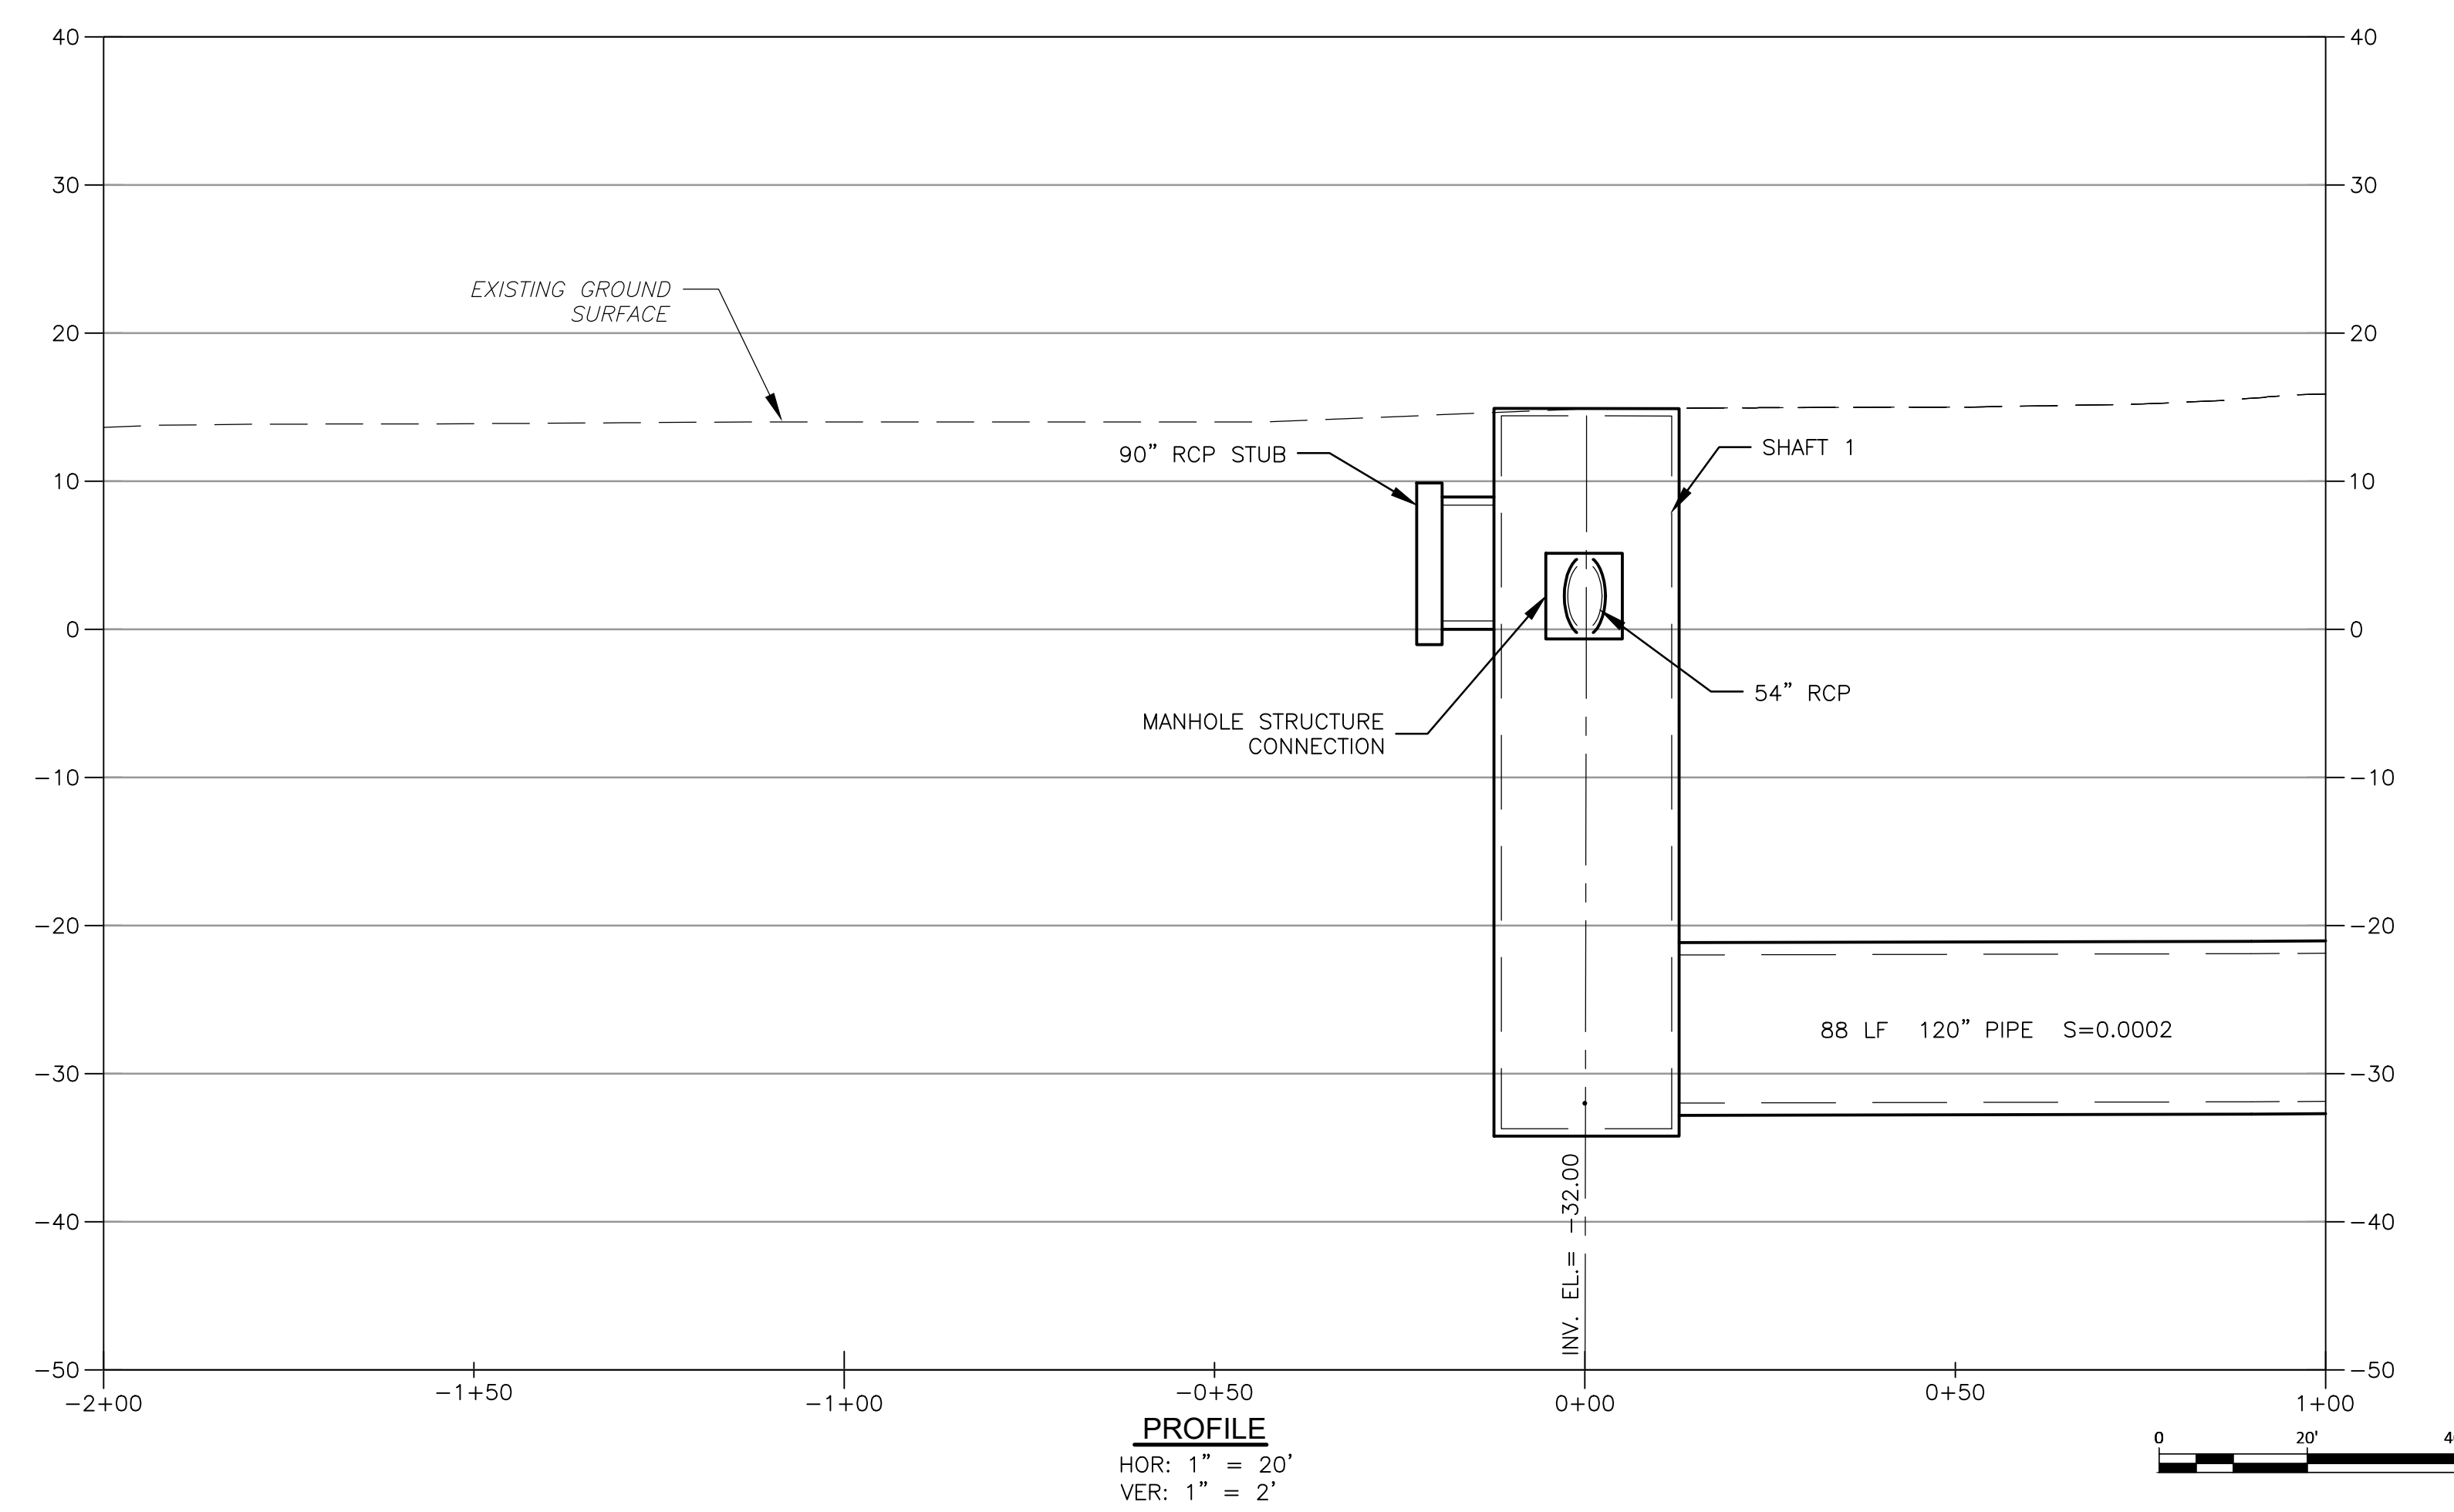

PRELIMINARY - NOT FOR CONSTRUCTION



No.	Revision/Issue	Date



CITY OF NEW HAVEN
DEPARTMENT OF ENGINEERING

THE HONORABLE JUSTIN M. ELICKER, MAYOR
GIOVANNI ZINN, P.E., CITY ENGINEER




City of New Haven Inland and Coastal Flood Resiliency Project

Drawn By	J. CABRERA
Designed By	N. WATKINS
Date	JANUARY 2022
Project Number	230902


Professional Seal

Sheet Title
XXXXX


Sheet Number
C-1

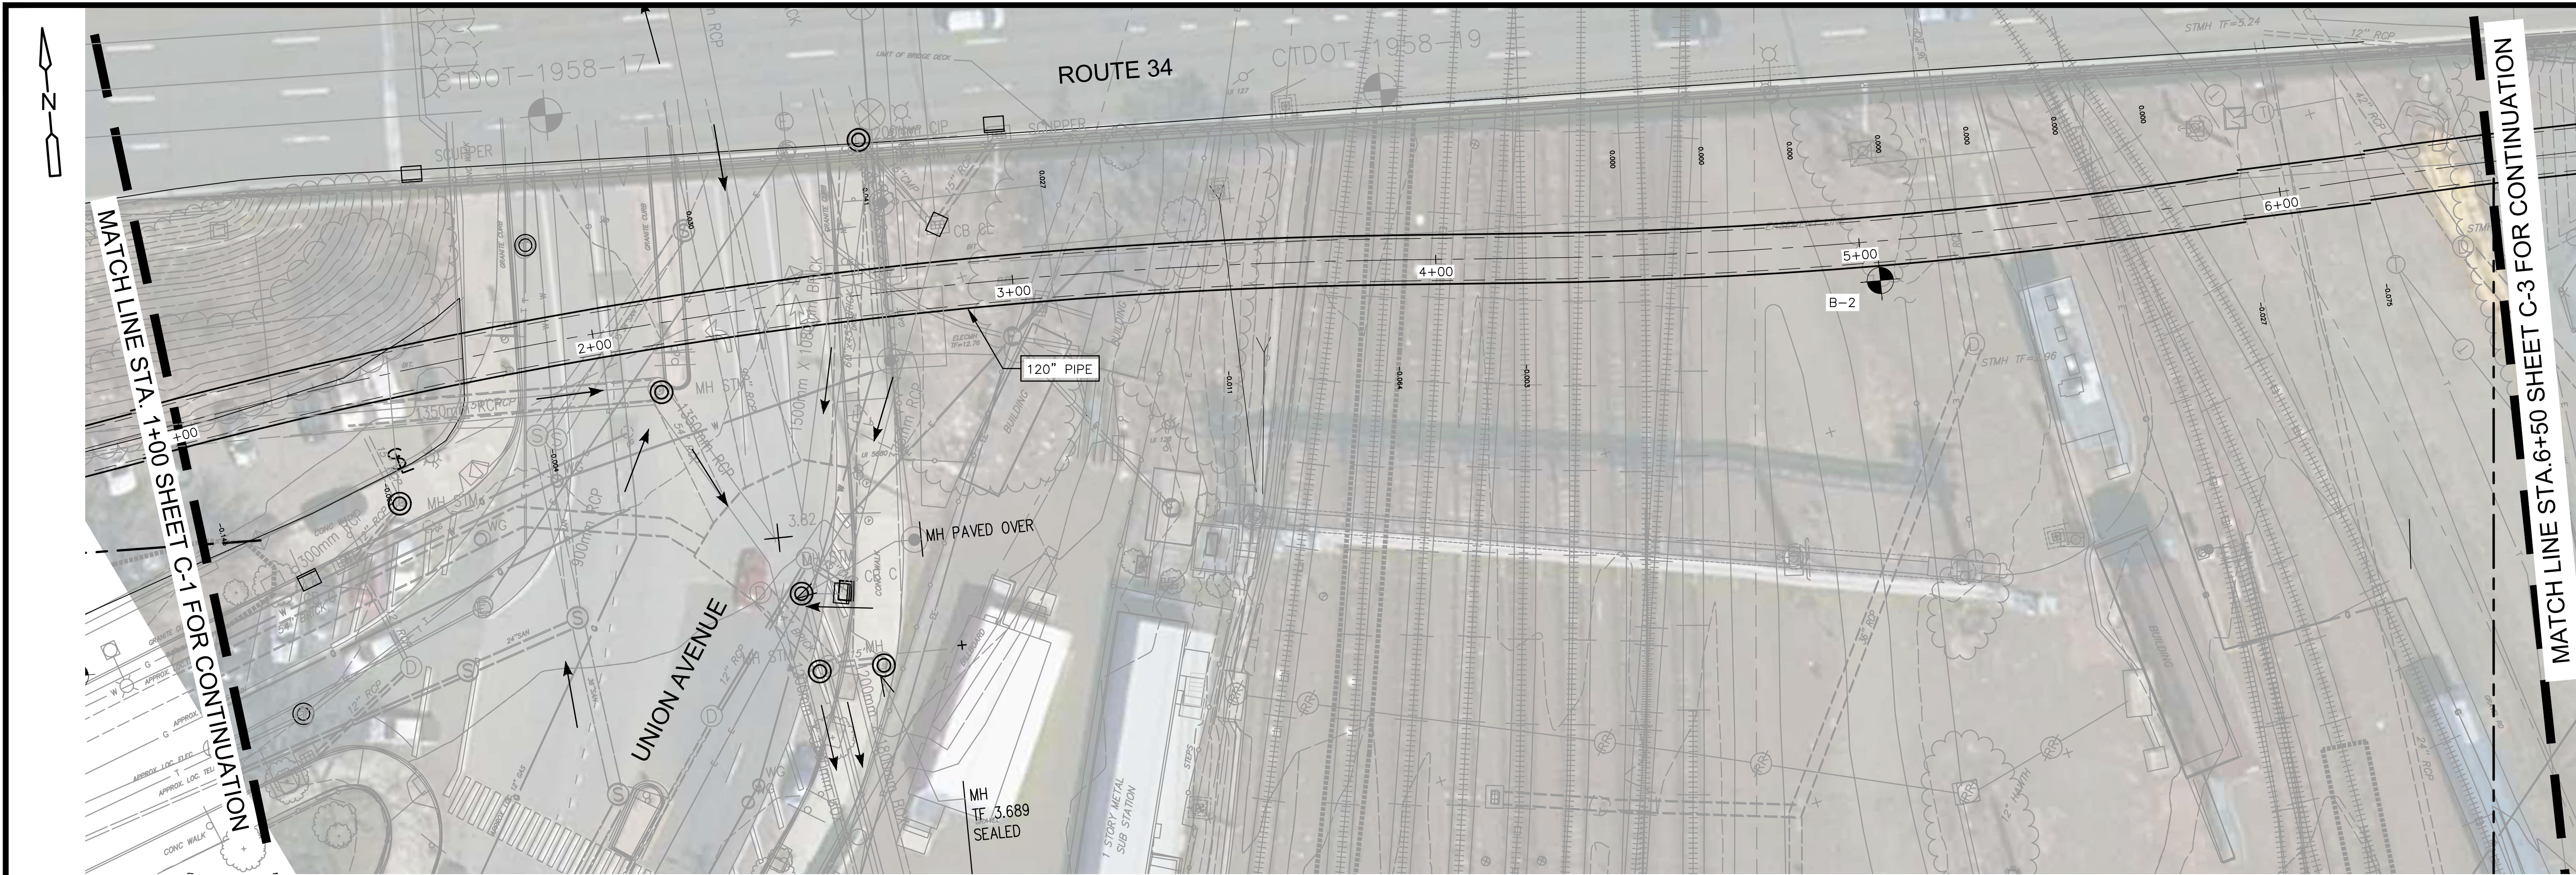


PLAN
1" = 20'

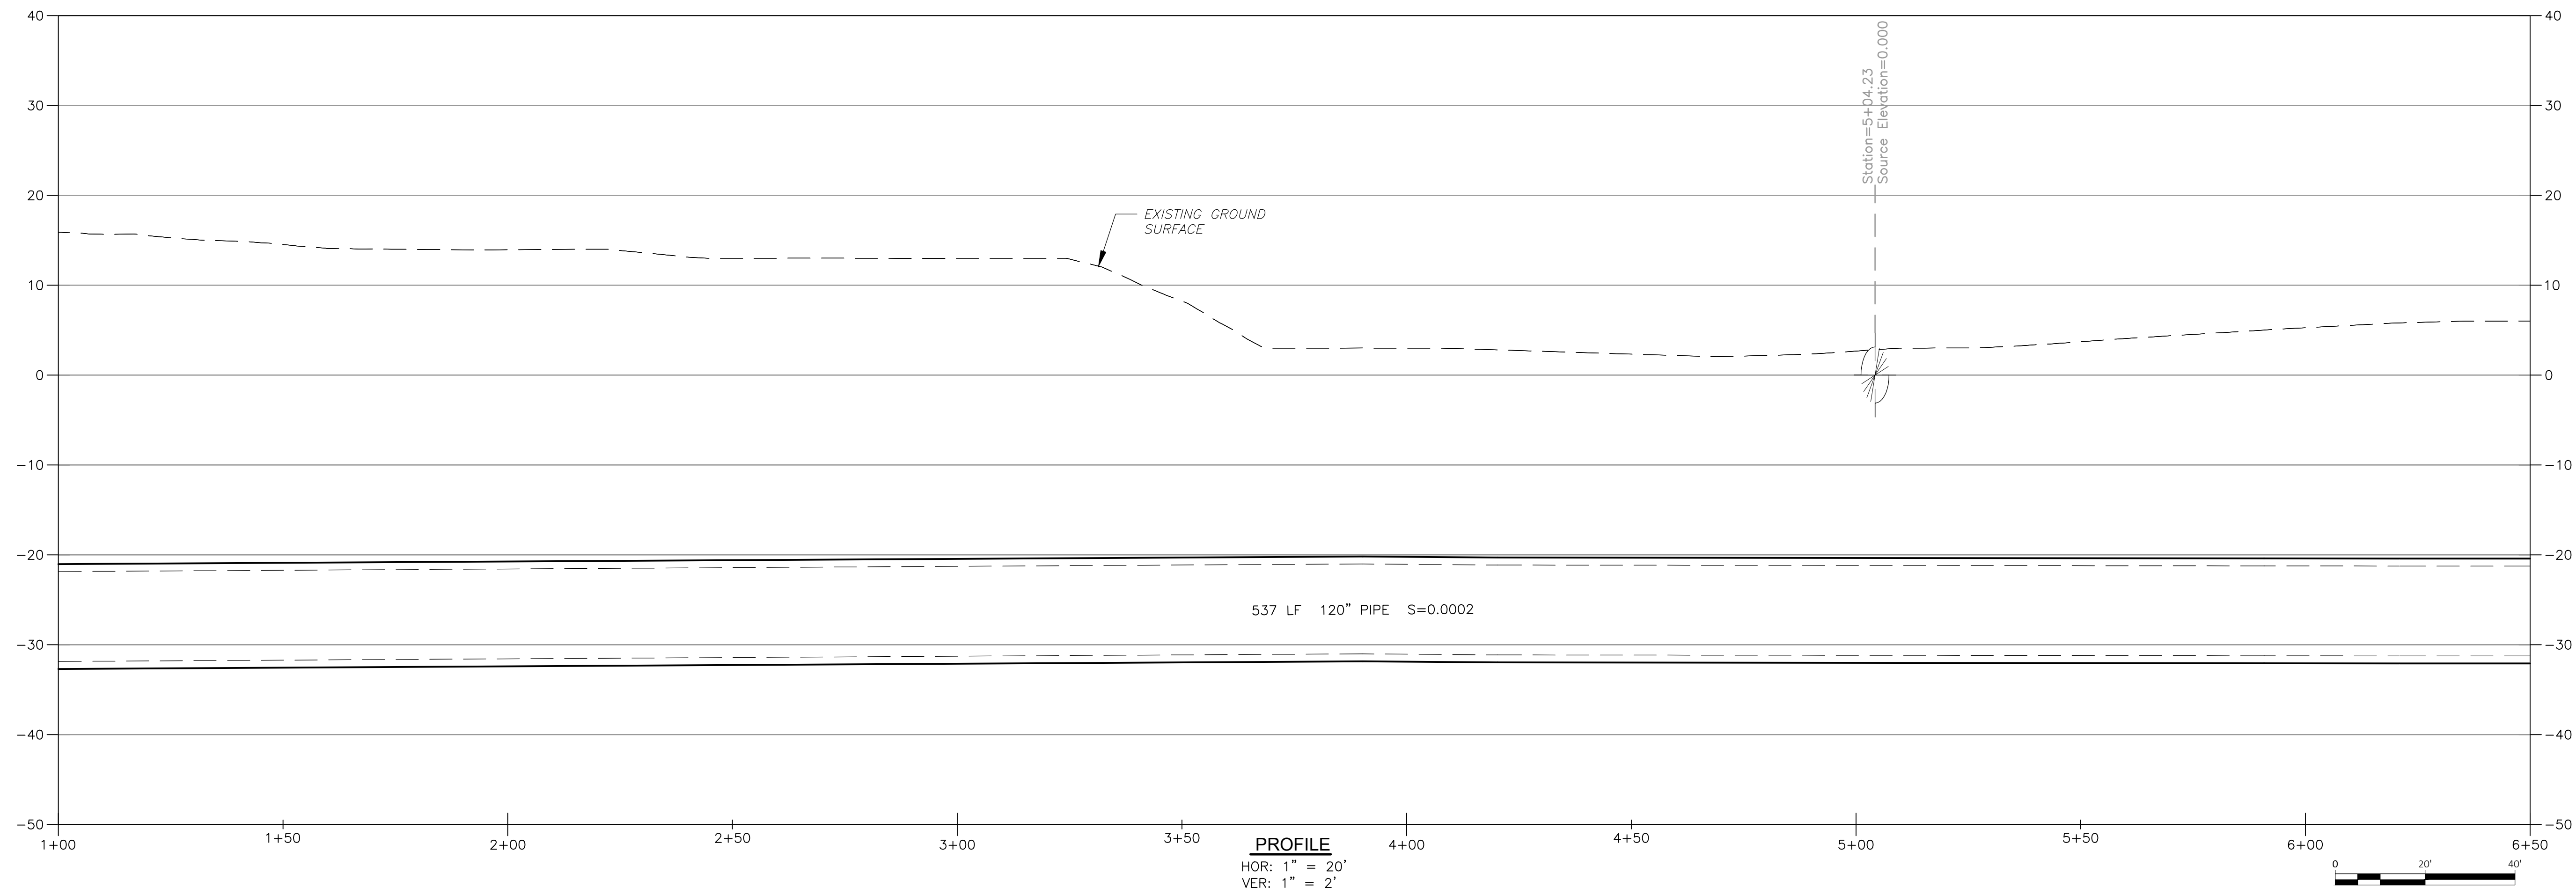

PROFILE
HOR: 1" = 20'
VER: 1" = 2'

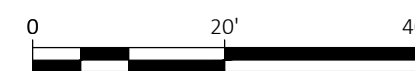

PRELIMINARY - NOT FOR CONSTRUCTION

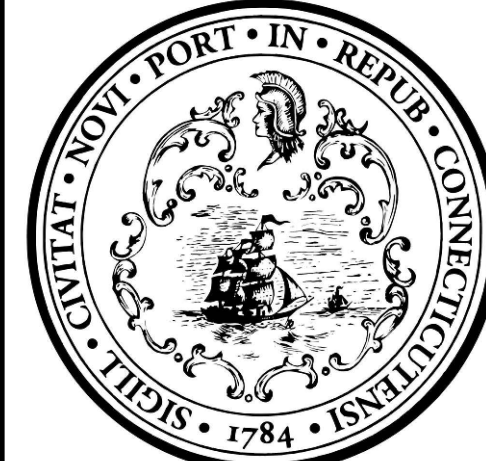

No.	Revision/Issue	Date



CITY OF NEW HAVEN
DEPARTMENT OF ENGINEERING



THE HONORABLE JUSTIN M. ELICKER, MAYOR
GIOVANNI ZINN, P.E., CITY ENGINEER


City of New Haven Inland and Coastal Flood Resiliency Project

Drawn By	J. CABRERA
Designed By	N. WATKINS
Date	JANUARY 2022
Project Number	230902

Professional Seal


Sheet Title
XXXXX

Sheet Number
C-2

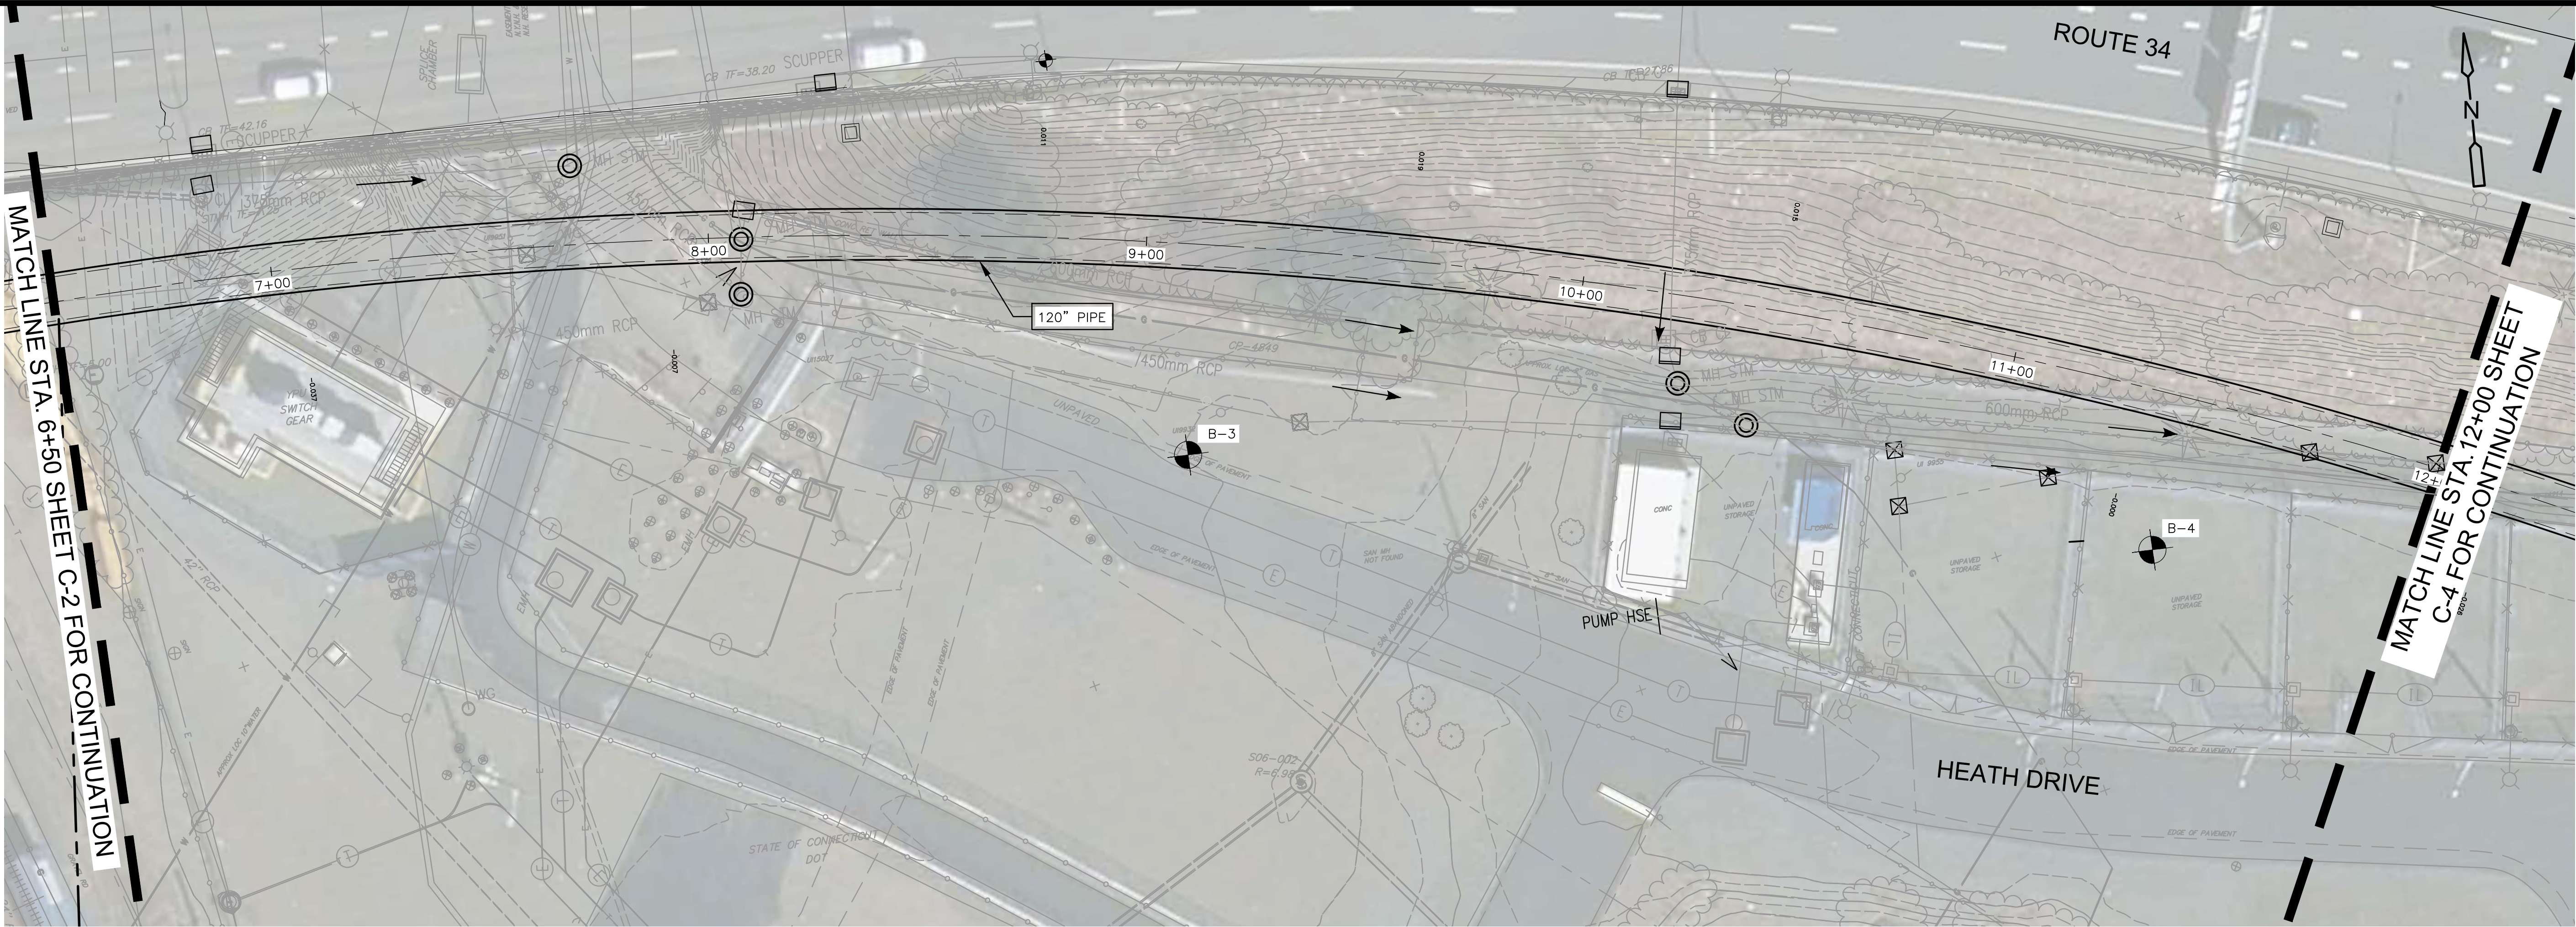


PLAN

1" = 20'

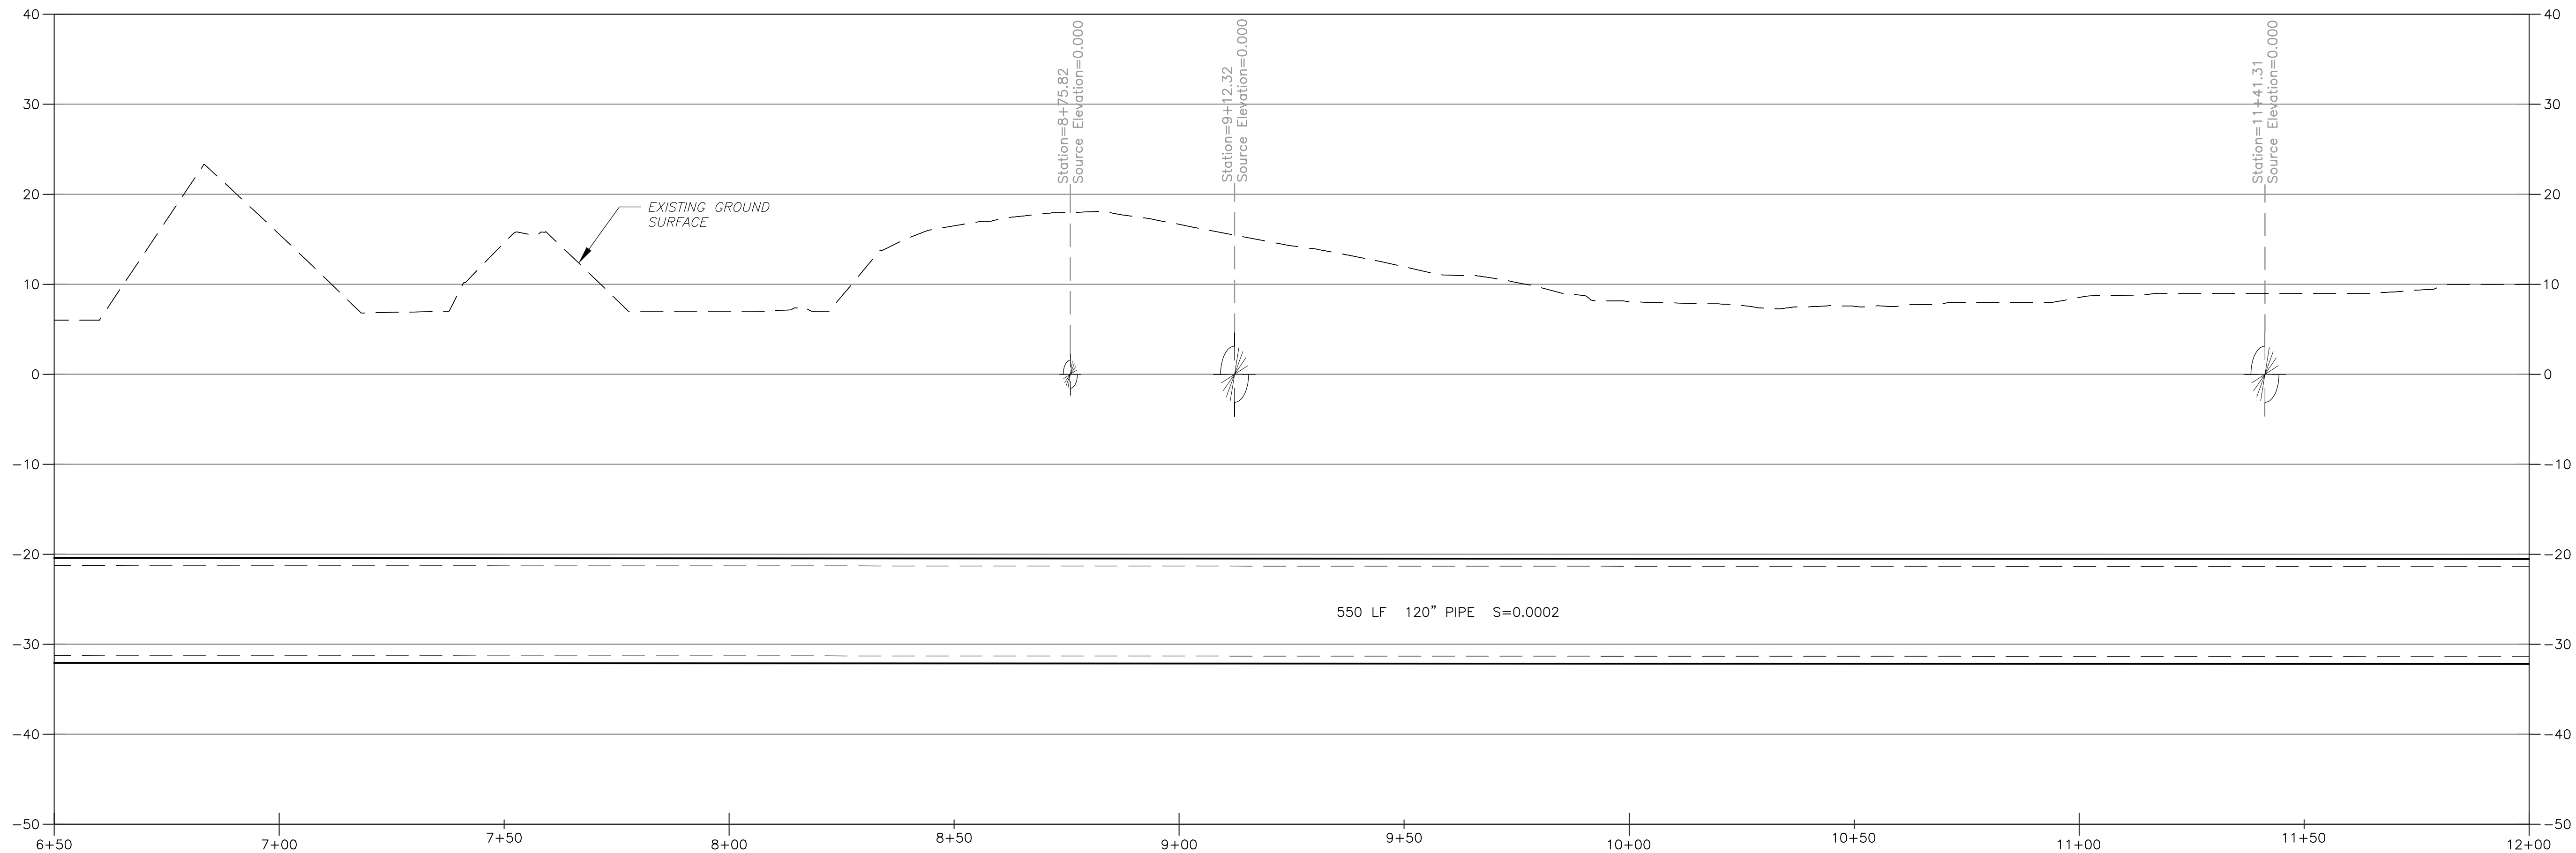

PROFILE

HOR: 1" = 20'
VER: 1" = 2'

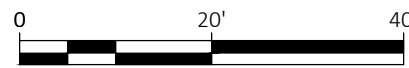

PRELIMINARY - NOT FOR CONSTRUCTION



No.	Revision/Issue	Date




CITY OF NEW HAVEN
DEPARTMENT OF ENGINEERING




City of New
Haven Inland
and Coastal
Flood Resiliency
Project

Drawn By	J. CABRERA
Designed By	N. WATKINS
Date	JANUARY 2022
Project Number	230902

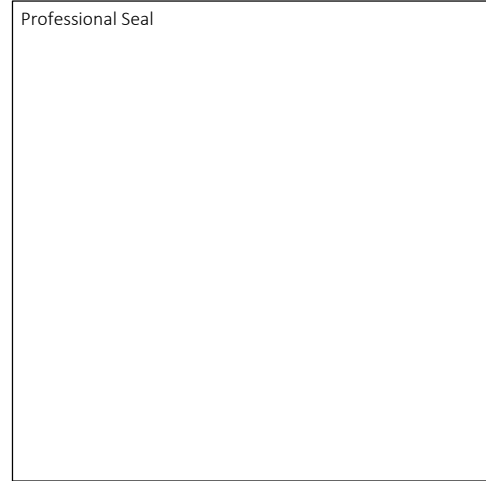


Sheet Title	XXXXX
Sheet Number	

C-3

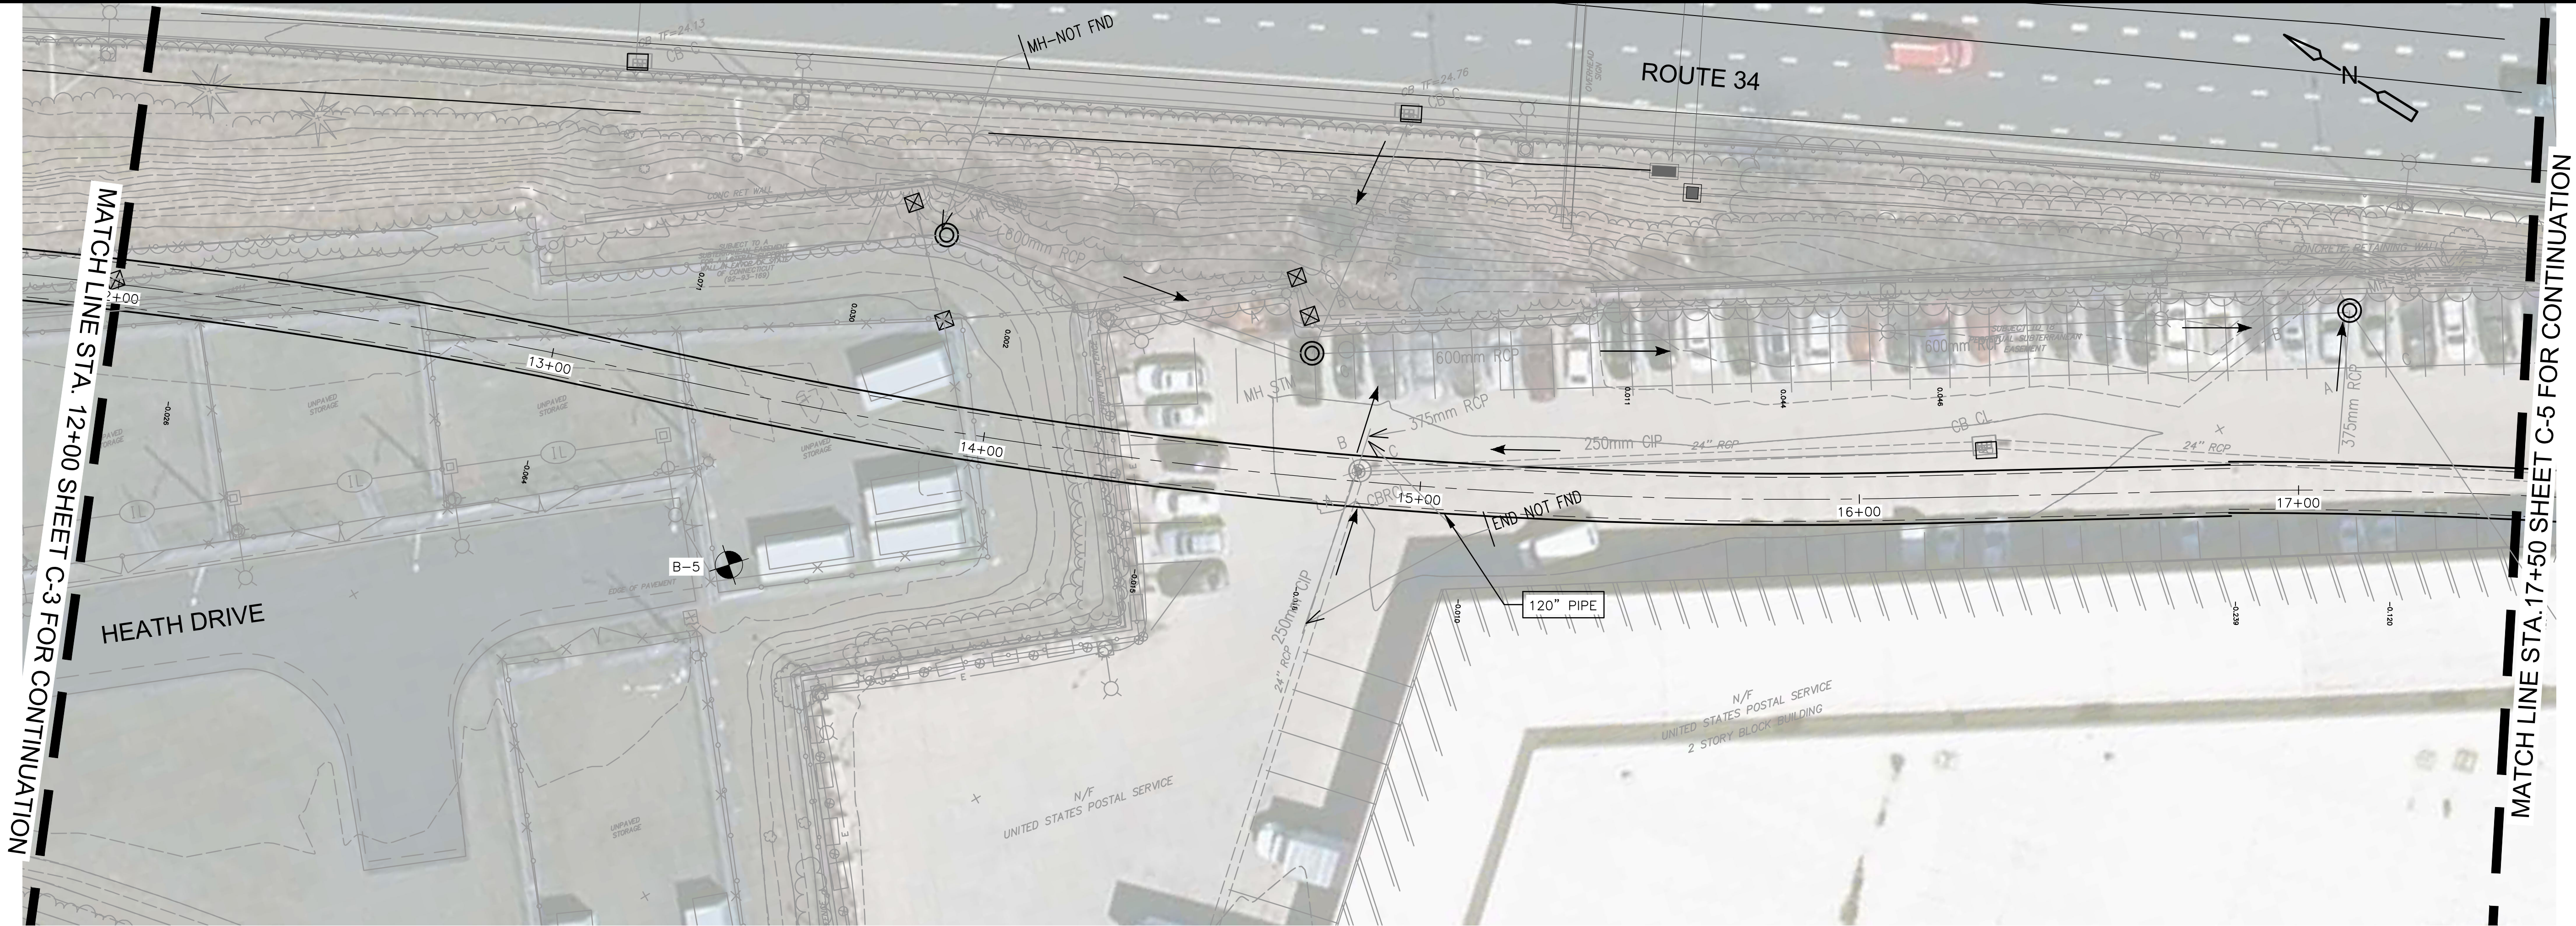


PLAN

1" = 20'

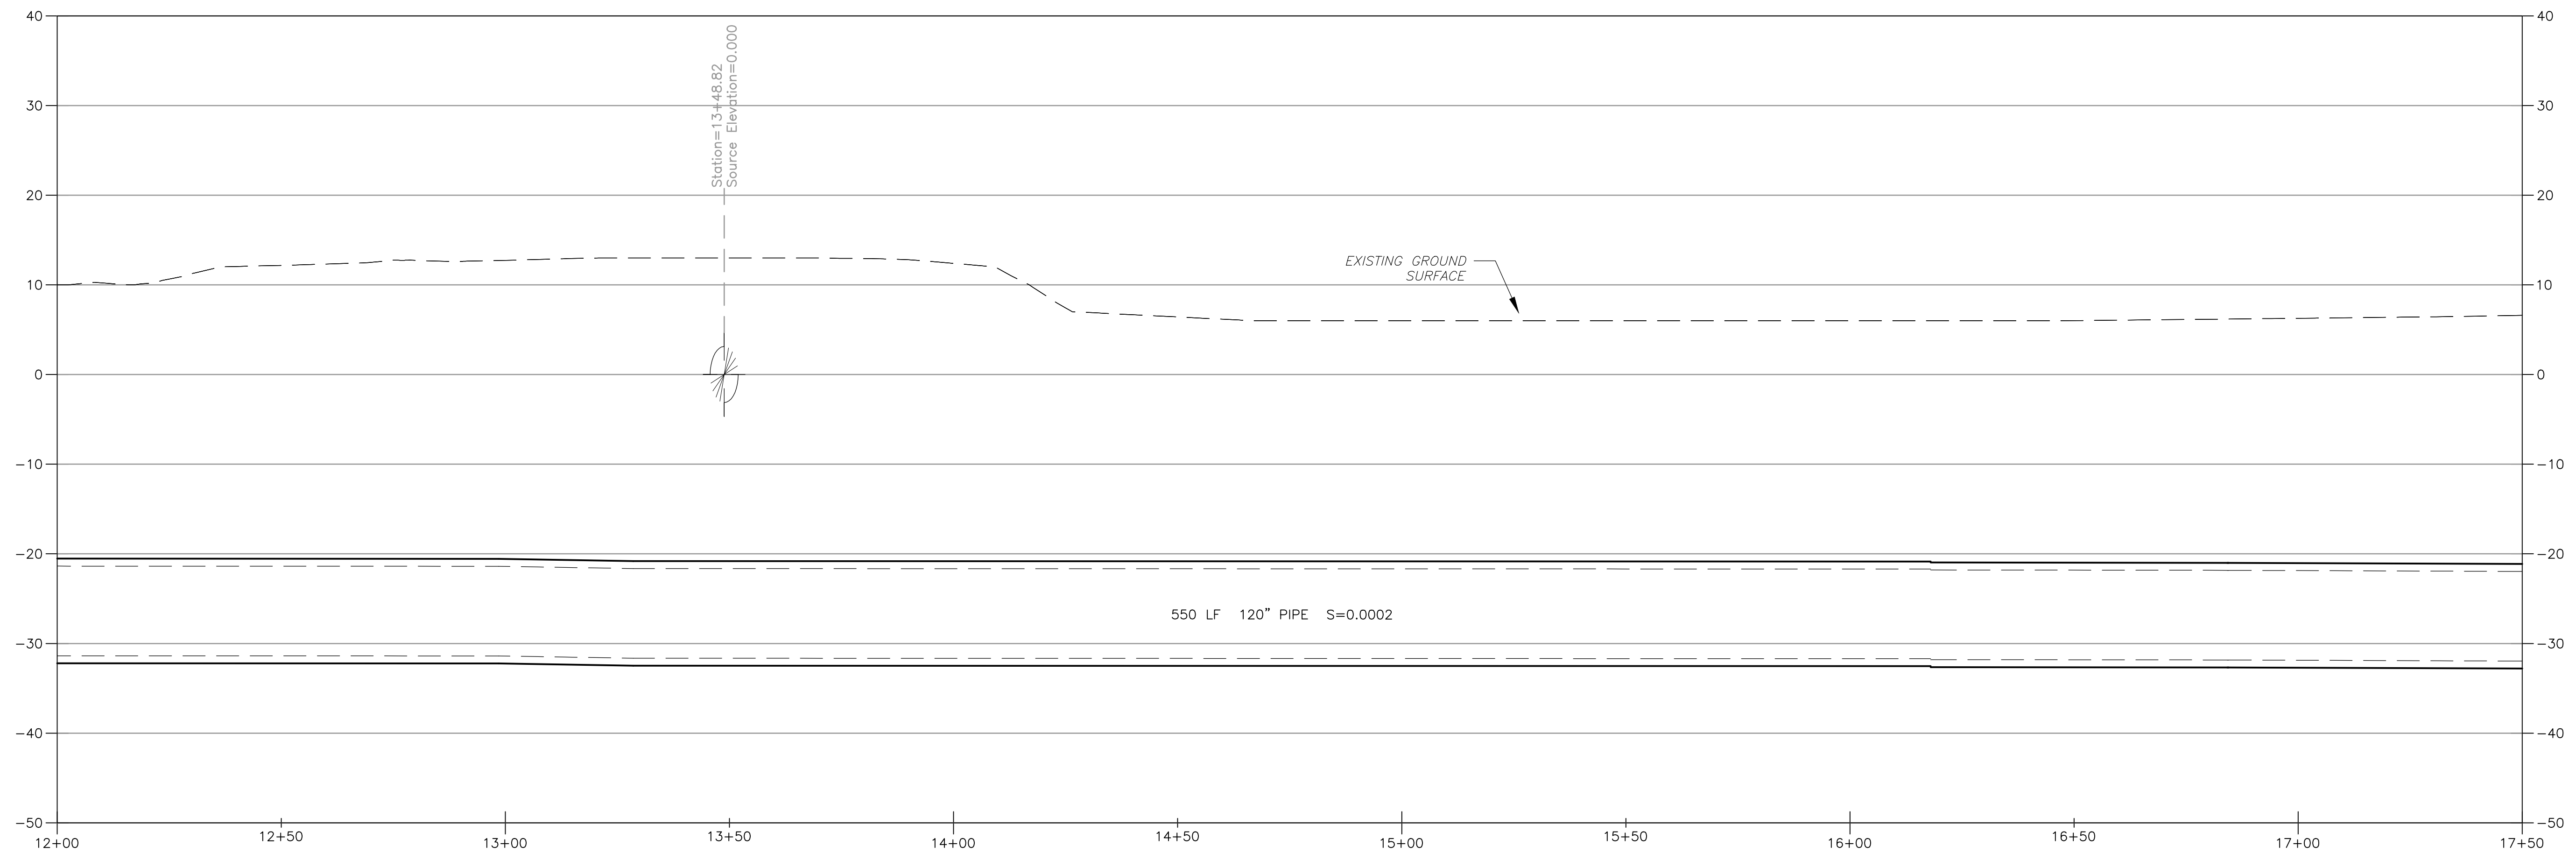


PROFILE

HOR: 1" = 20'
VER: 1" = 2'

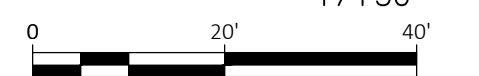

PRELIMINARY - NOT FOR CONSTRUCTION

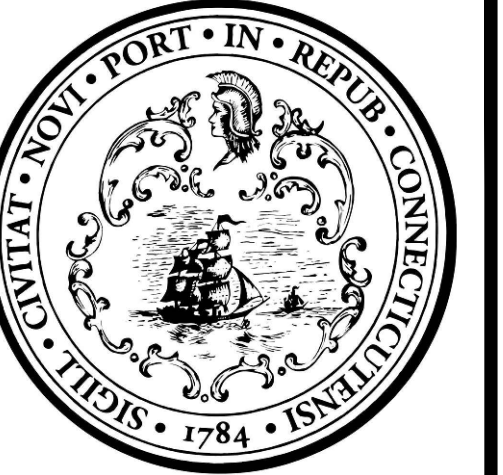

No.	Revision/Issue	Date



CITY OF NEW HAVEN
DEPARTMENT OF ENGINEERING




City of New
Haven Inland
and Coastal
Flood Resiliency
Project

Drawn By	J. CABRERA
Designed By	N. WATKINS
Date	JANUARY 2022
Project Number	230902

Professional Seal


Sheet Title
XXXXX

Sheet Number
C-4

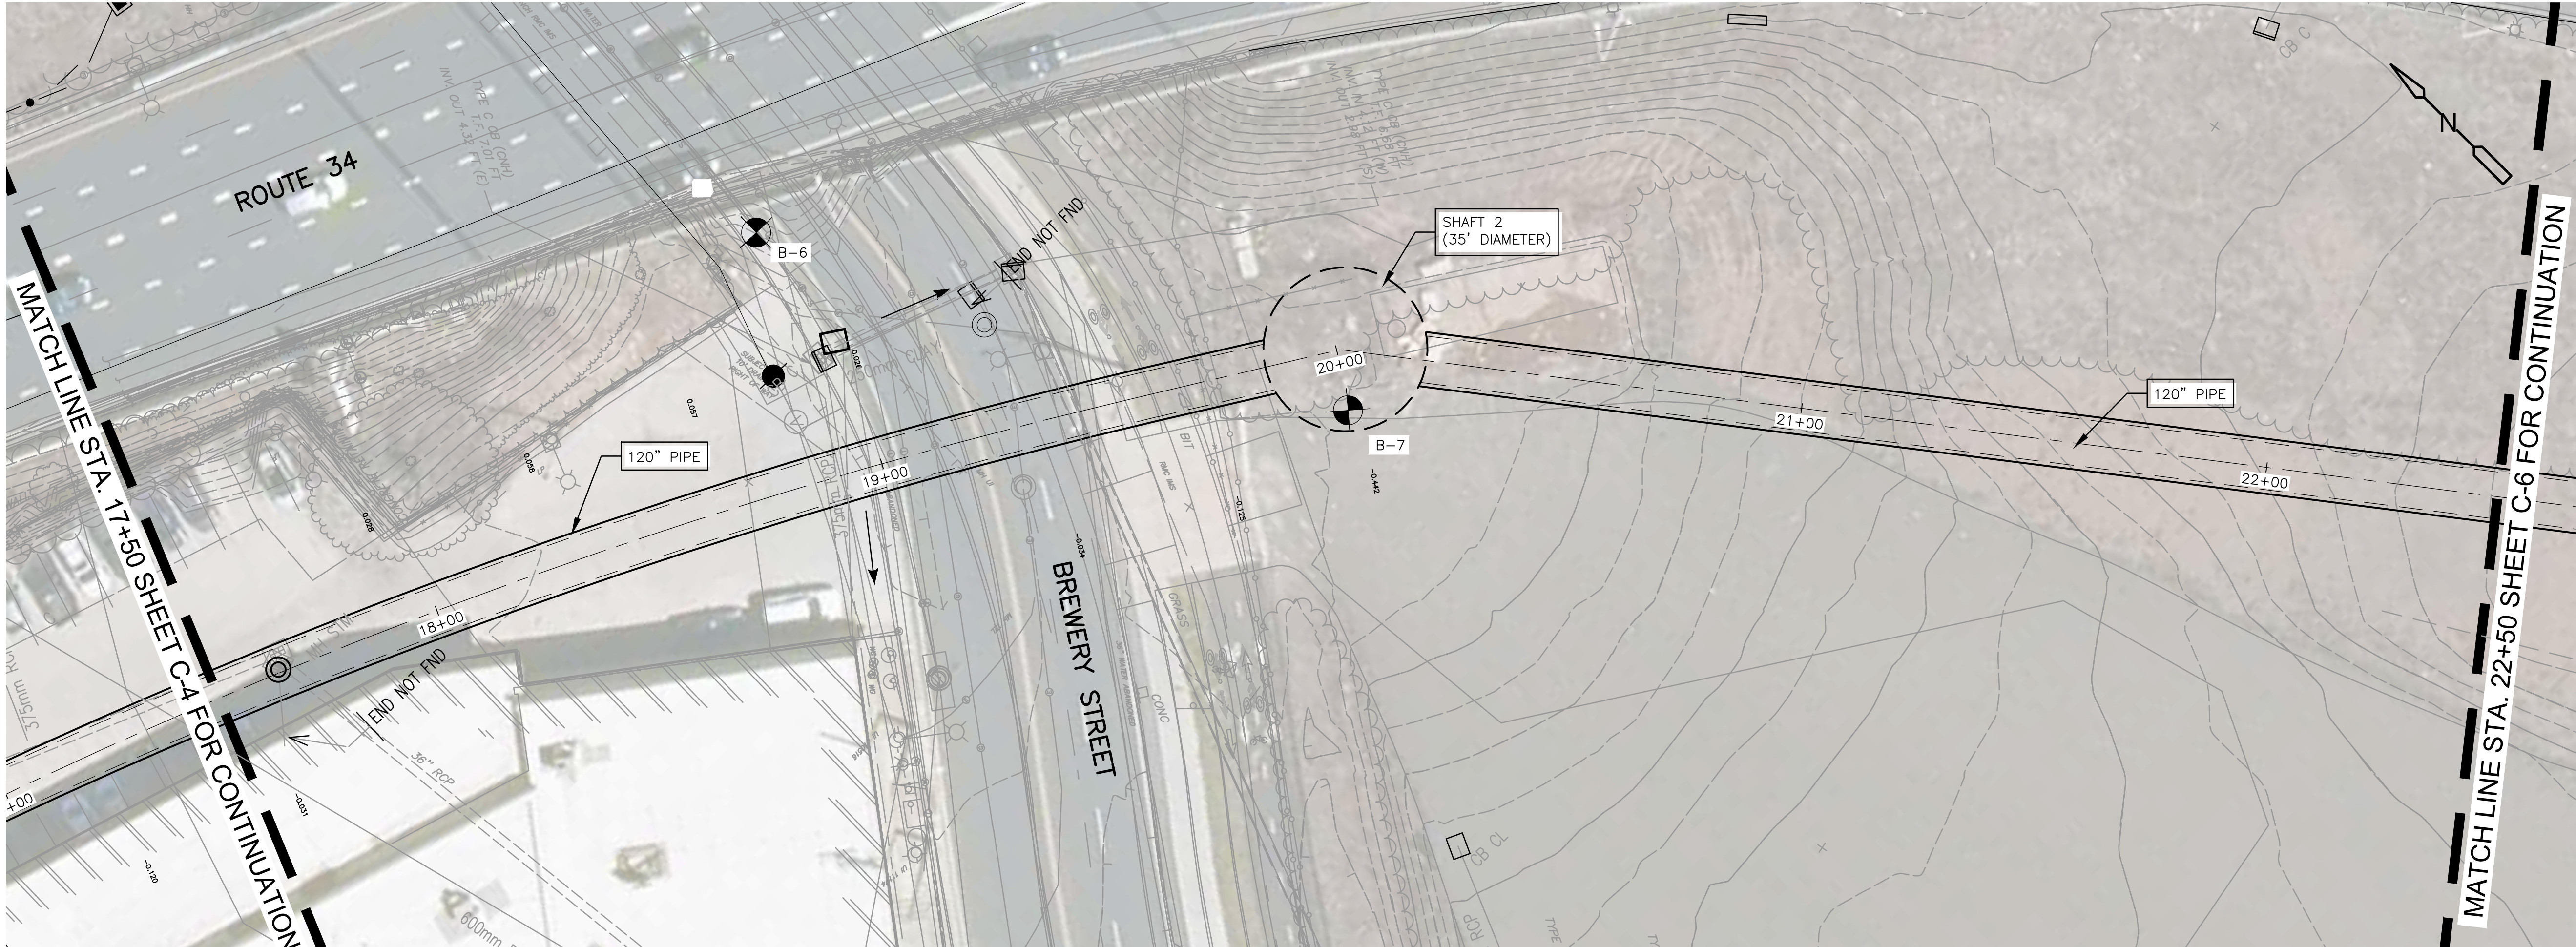


PLAN

1" = 20'

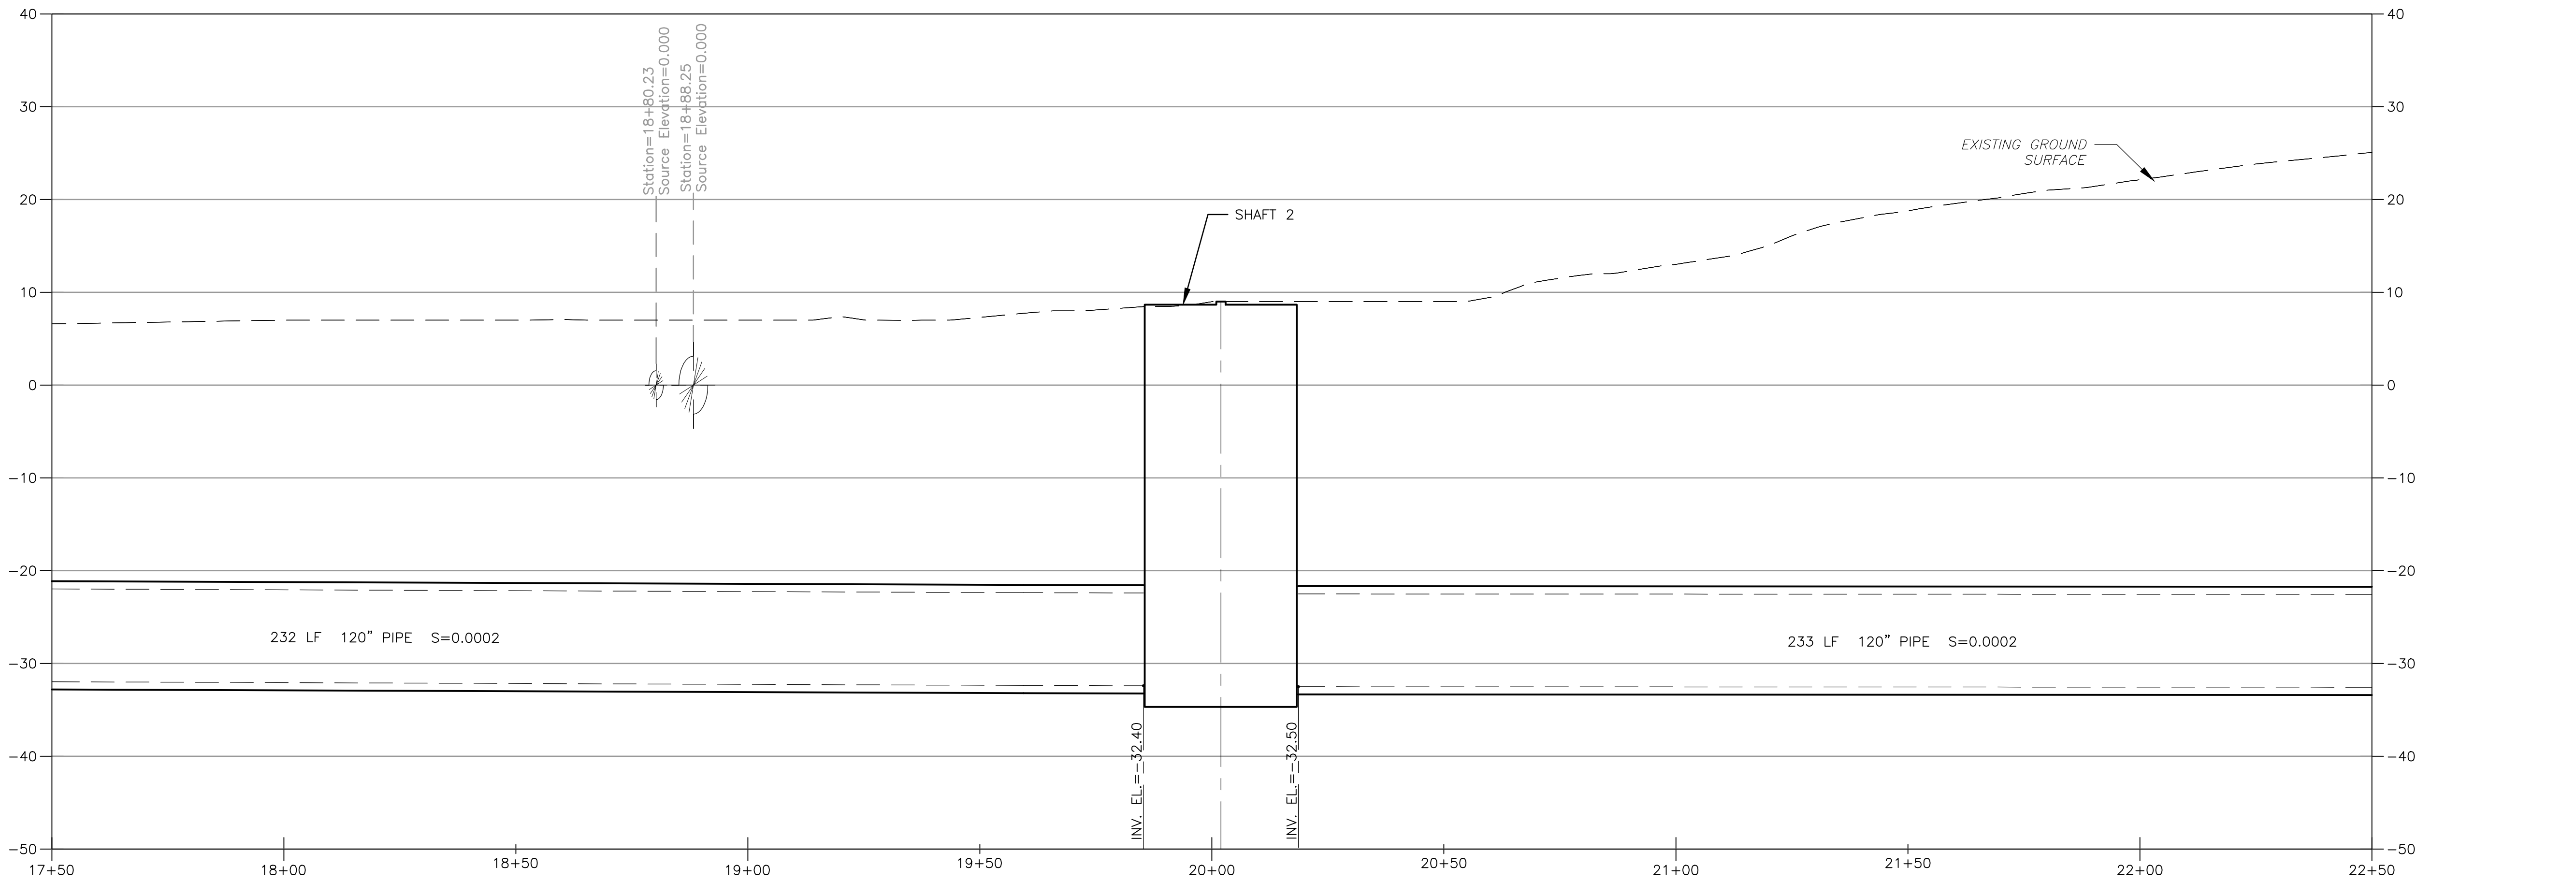


PROFILE

HOR: 1" = 20'
VER: 1" = 2'

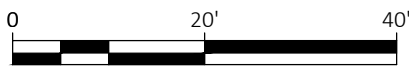

PRELIMINARY - NOT FOR CONSTRUCTION

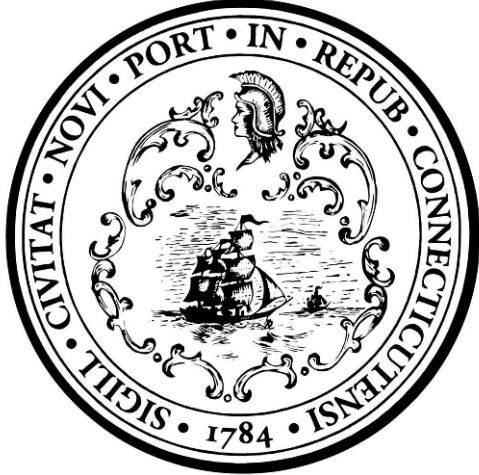

No.	Revision/Issue	Date



CITY OF NEW HAVEN
DEPARTMENT OF ENGINEERING



City of New
Haven Inland
and Coastal
Flood Resiliency
Project



Drawn By	J. CABRERA
Designed By	N. WATKINS
Date	JANUARY 2022
Project Number	230902

Professional Seal


Sheet Title
XXXXX

Sheet Number

C-5

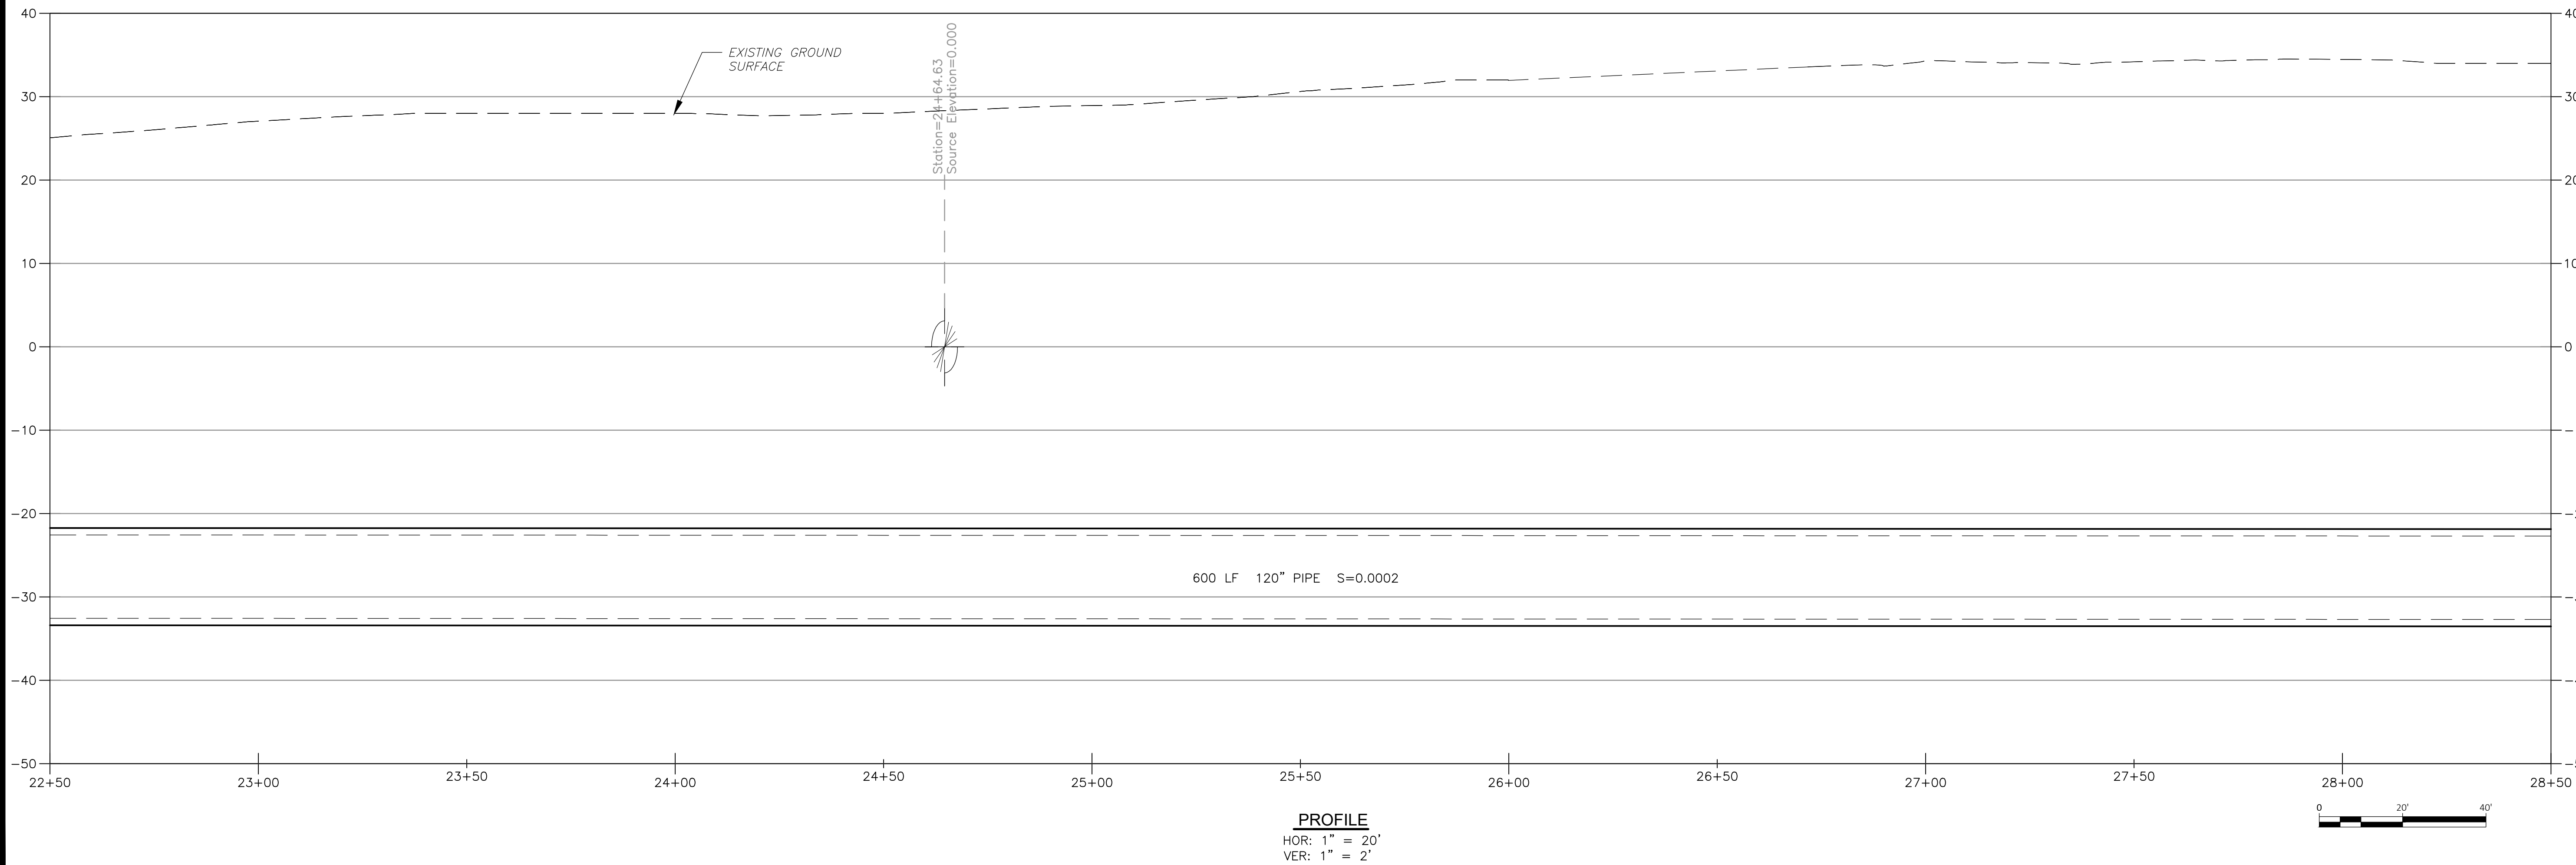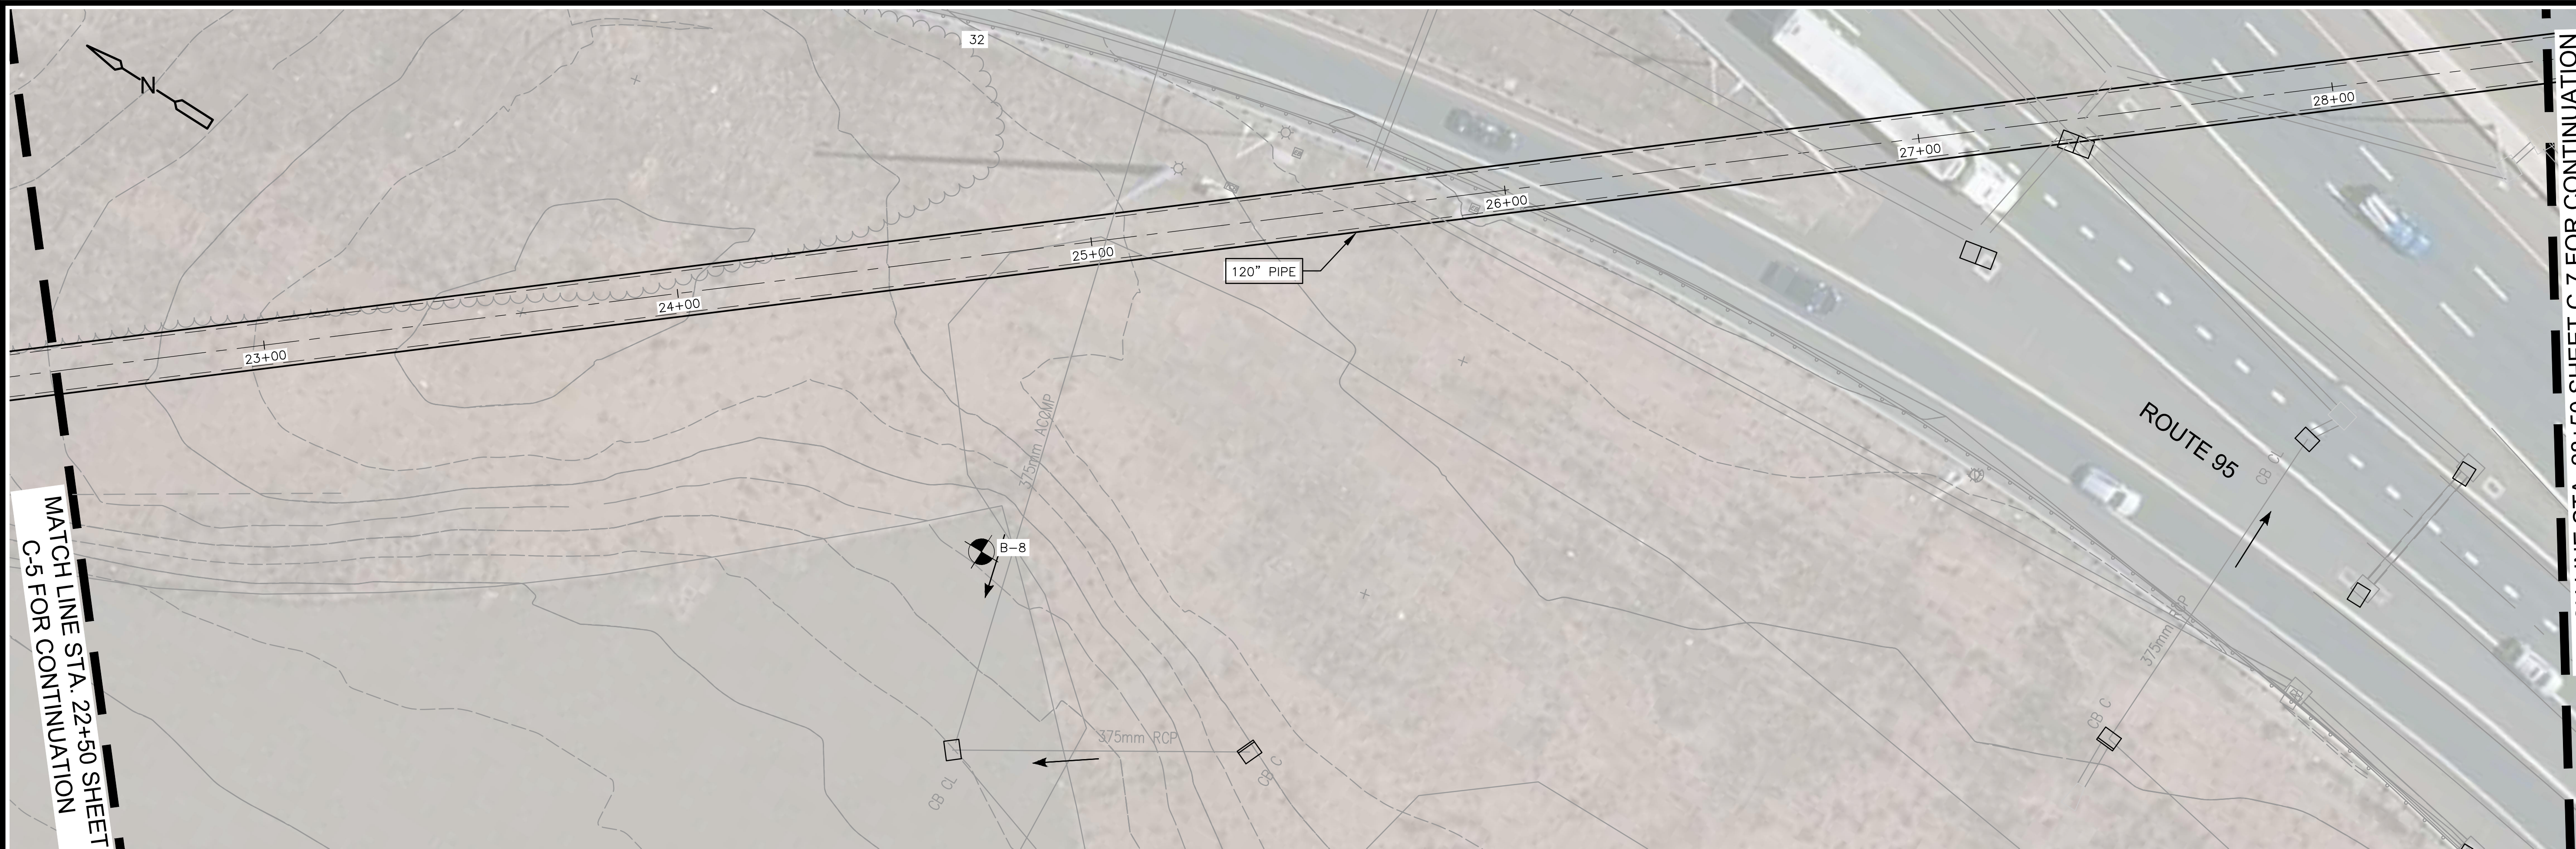


PRELIMINARY - NOT FOR CONSTRUCTION

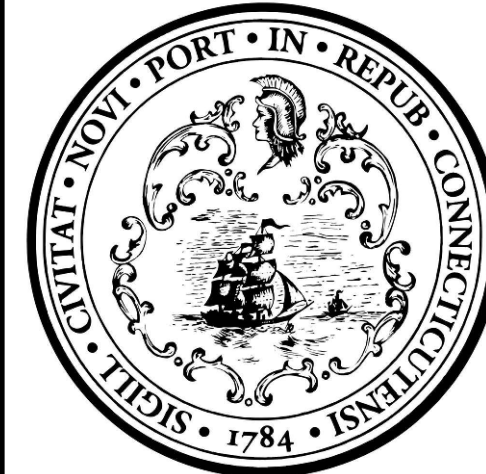

No.	Revision/Issue	Date



CITY OF NEW HAVEN
DEPARTMENT OF ENGINEERING

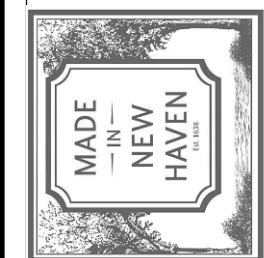


City of New Haven Inland and Coastal Flood Resiliency Project

Drawn By	J. CABRERA
Designed By	N. WATKINS
Date	JANUARY 2022
Project Number	230902


Professional Seal

Sheet Title
XXXXX

Sheet Number
C-6

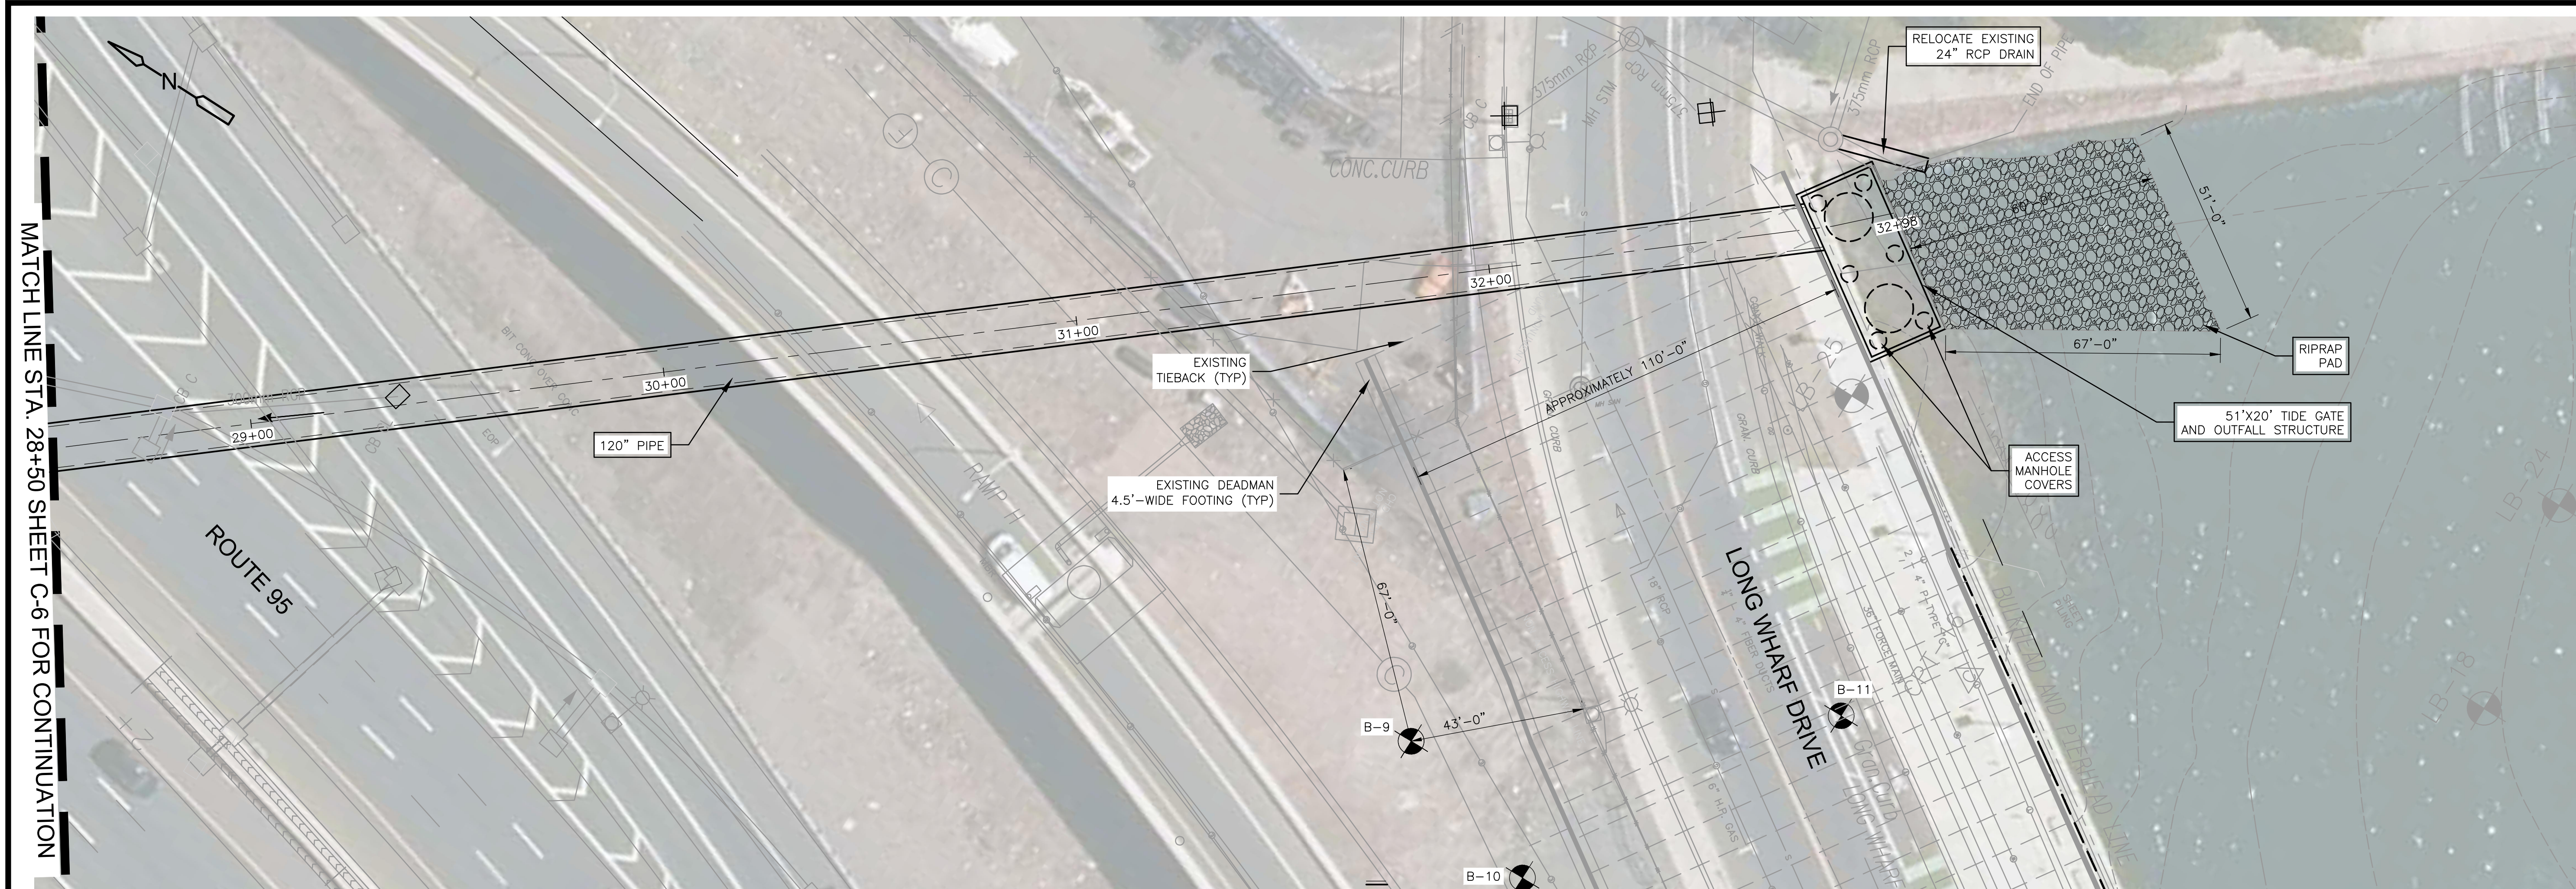

PLAN
1" = 20'

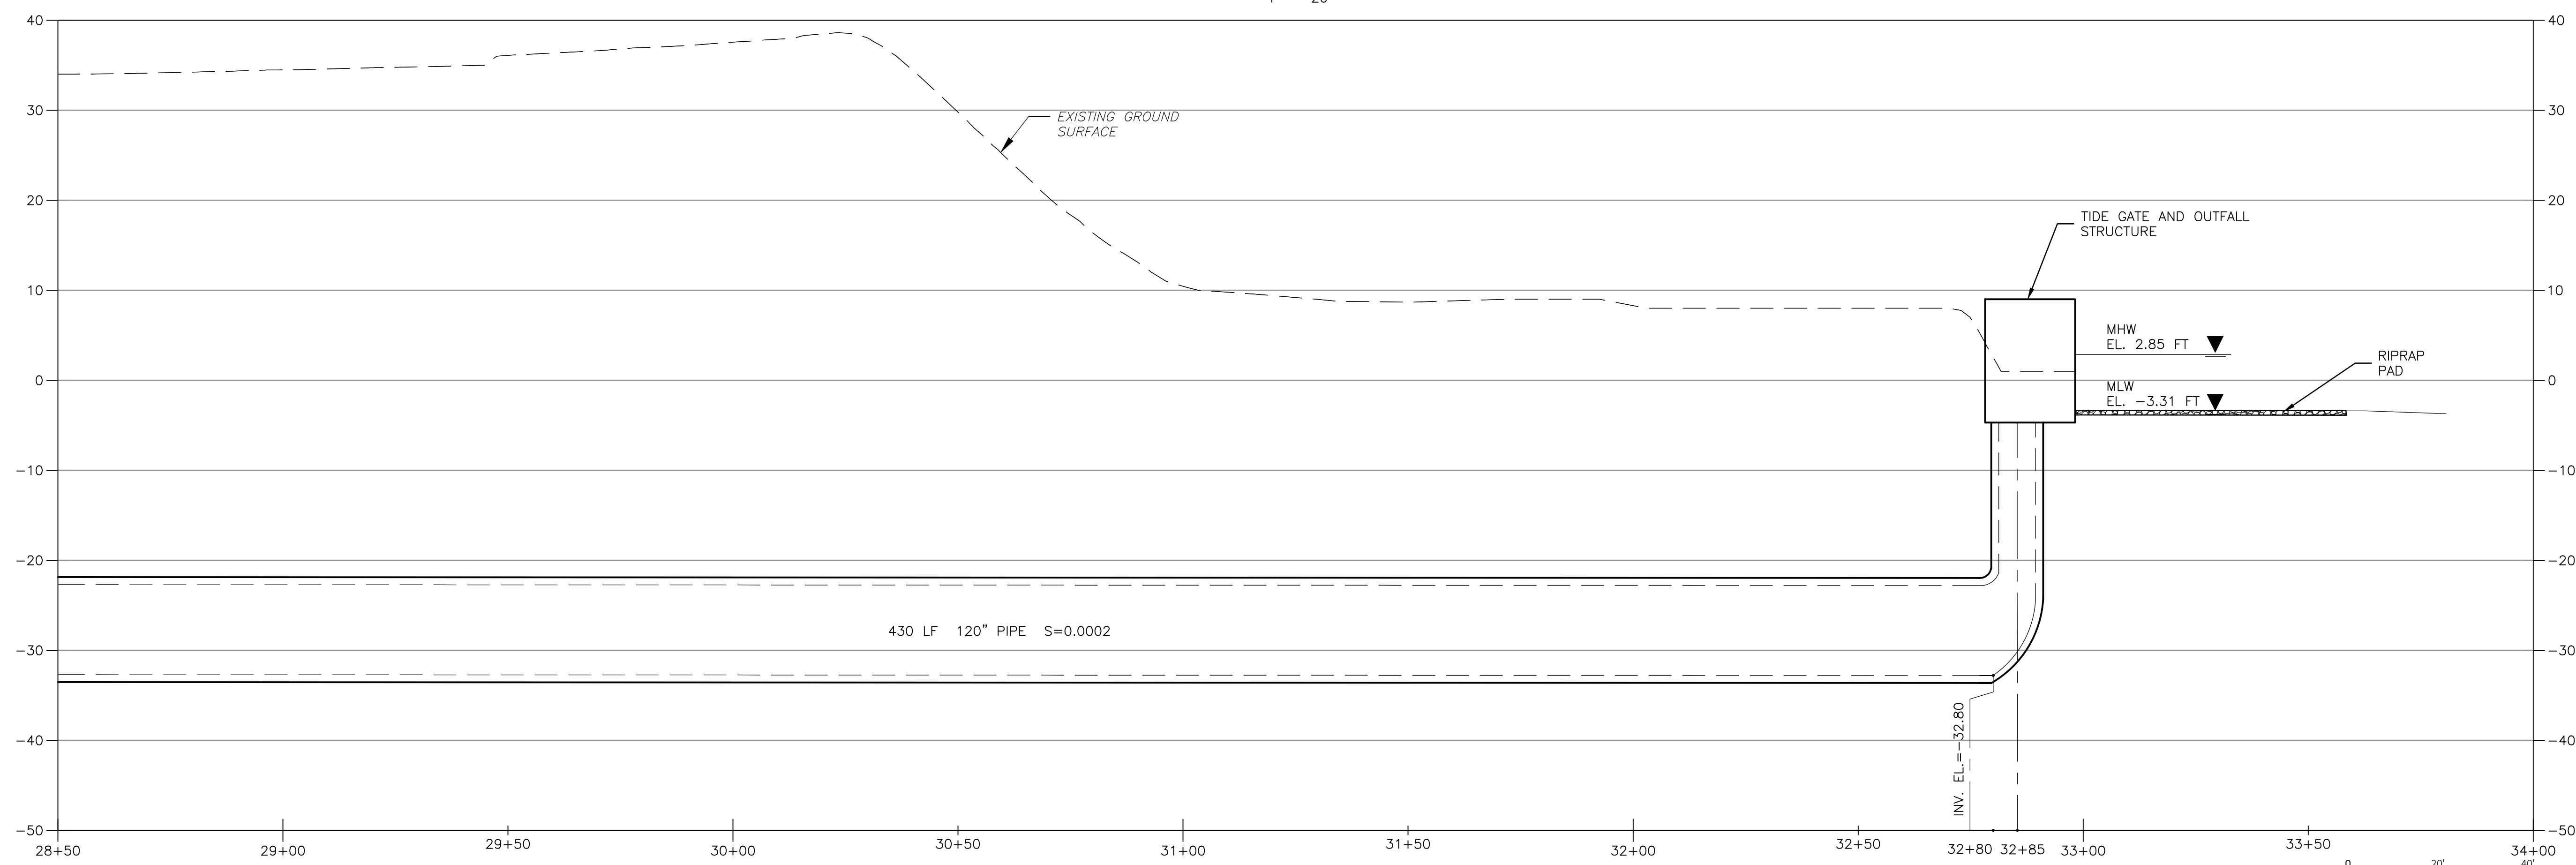

PROFILE
HOR: 1" = 20'
VER: 1" = 2'

PRELIMINARY - NOT FOR CONSTRUCTION

Reference system definition - Lat/Long



No.	Revision/Issue	Date



CITY OF NEW HAVEN
DEPARTMENT OF ENGINEERING



THE HONORABLE JUSTIN M. ELICKER, MAYOR
GIOVANNI ZINN, P.E., CITY ENGINEER

City of New Haven Inland and Coastal Flood Resiliency Project

Drawn By	J. CABRERA
Designed By	N. WATKINS
Date	JANUARY 2022
Project Number	230902

Professional Seal

Sheet Title
XXXXX

Sheet Number
C-7